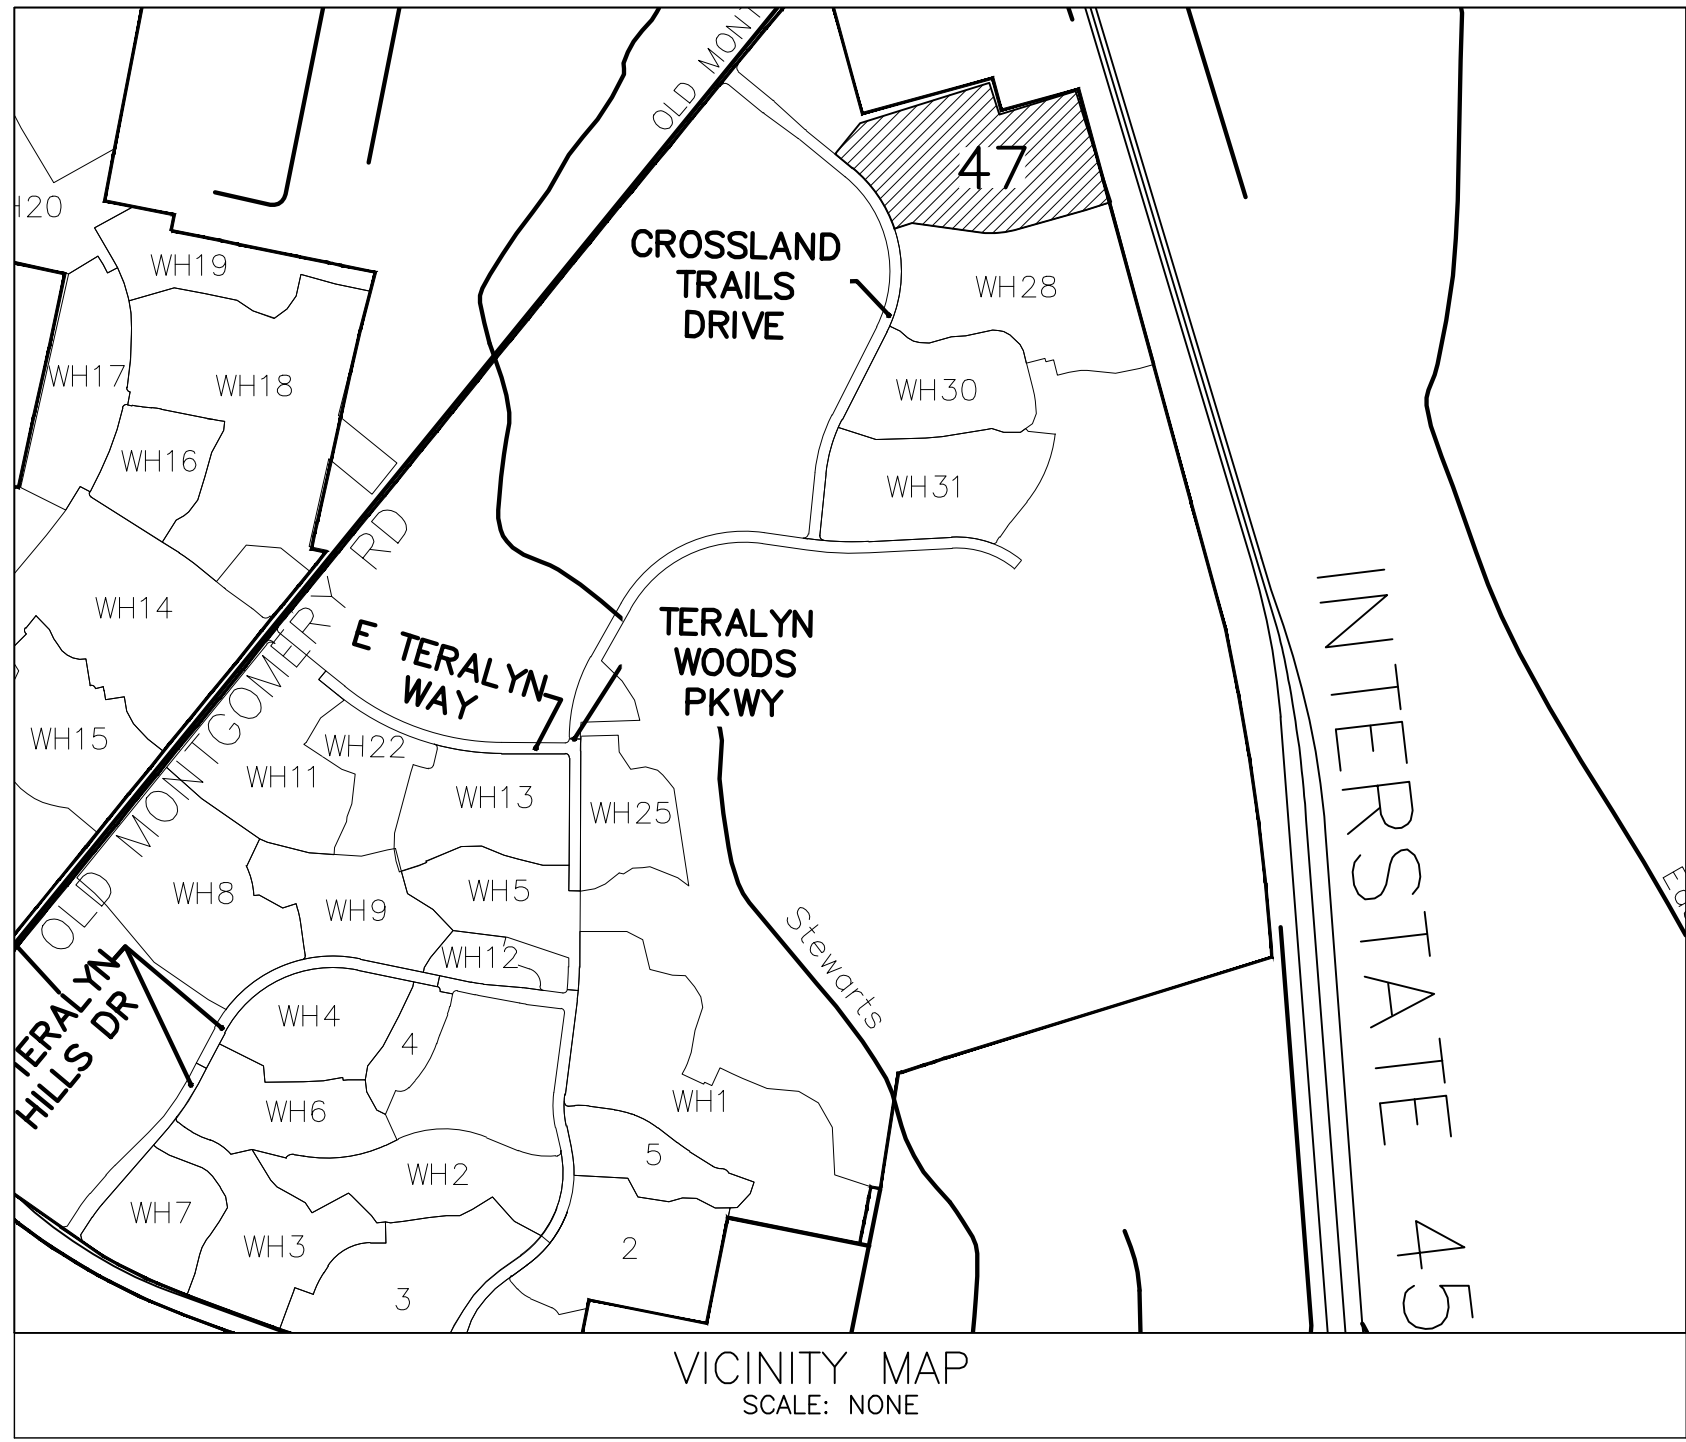


LEGEND

- 7' GOOD SIDE OUT FENCE WITH ROT BOARD AND CAPPED (To Be Installed By Developer)
- 6' DOUBLE SIDED FENCE WITH ROT BOARD AND CAPPED (To Be Installed By Developer)
- 6' GOOD SIDE OUT FENCE WITH ROT BOARD AND CAPPED (To Be Installed By Builder/Homeowner)
- 6' GOOD NEIGHBOR FENCE WITH ROT BOARD (To Be Installed By Builder/Homeowner)
- 5' TUBE METAL FENCING (To Be Installed By Builder/Homeowner)
- 45-DEGREE ANGLED FENCE
- LOCATION OF DRIVEWAY

*Note: The intent of the driveway designation is to avoid conflict with but not limited to: streetlights, manholes, large inlets, radius of curbs, intersections, corners and neighborhood entrances.
*Note: Fence repair and maintenance are the responsibility of the property owner, not the installer.

EXHIBIT	
TWH SEC 47 FENCING EXHIBIT	
LJA Engineering, Inc. 480 Wildwood Forest Dr. Suite 500 Spring, Texas 77380	LJA Phone 713.953.5200 Fax 713.953.5026 FRN - F-1386
DATE: 10/7/25	SHEET NO. 1 OF 1