


Path Name : \\s01\eng\dwg\2017\1\1003\TWP\residents\1003\Exhibit\TWC-HHC SECTION 2 Fencing Exhibit.dwg
Print Name : \\s01\eng\dwg\2017\1\1003\TWP\residents\1003\Exhibit\TWC-HHC SECTION 2 Fencing Exhibit.dwg

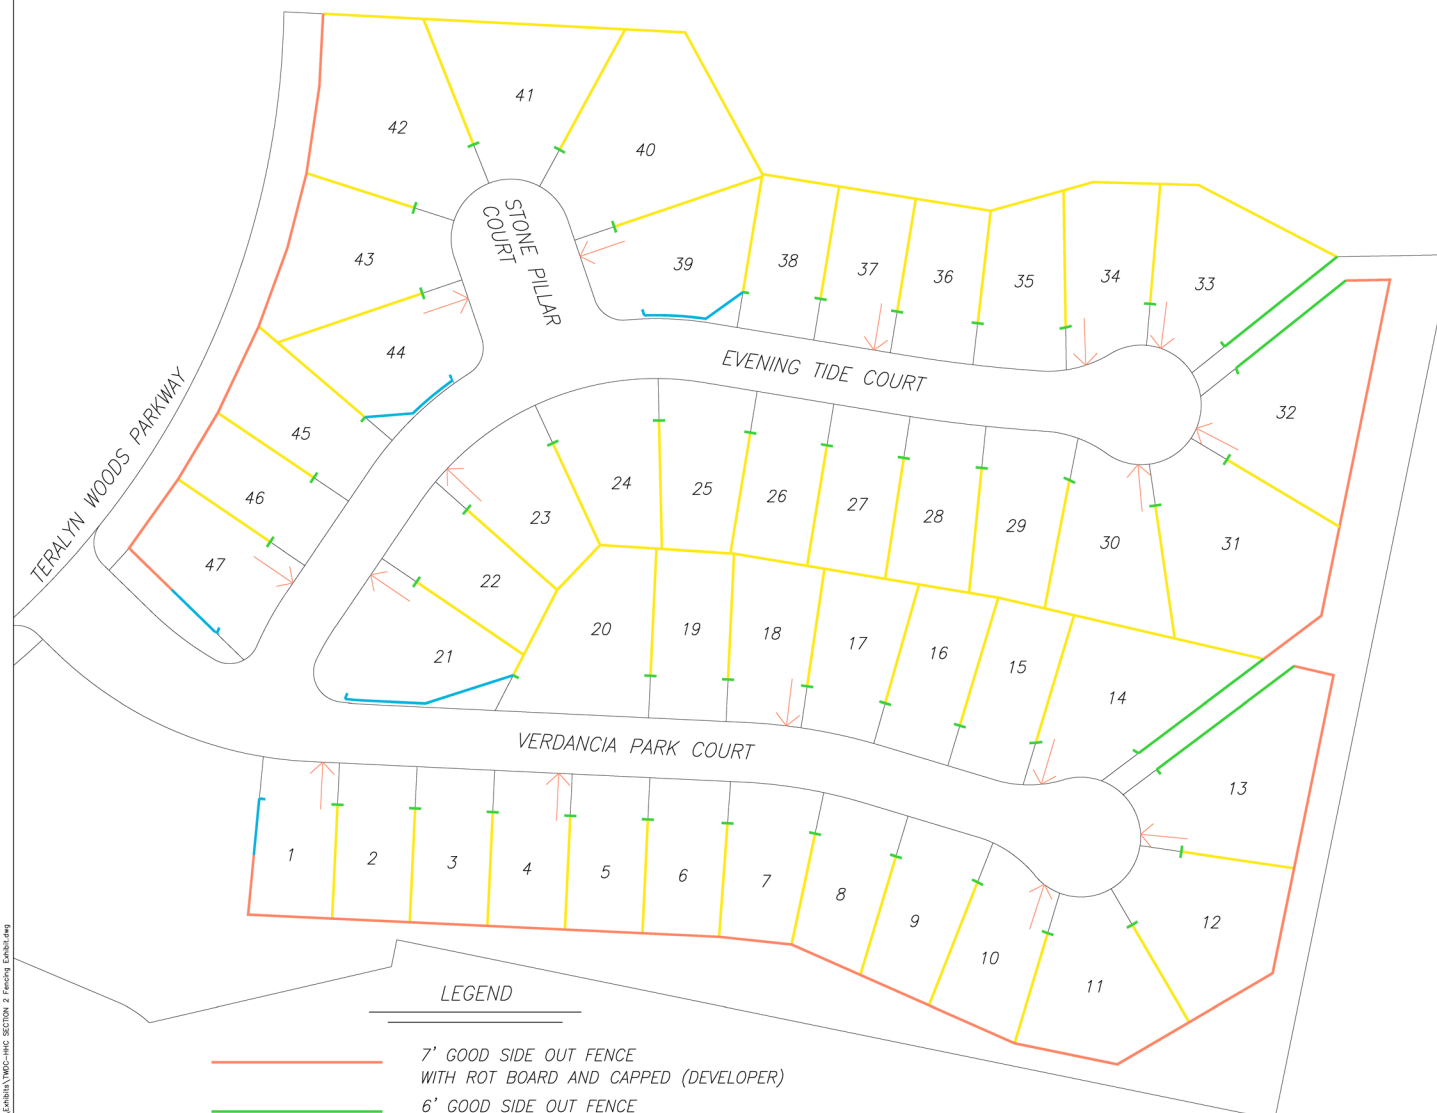

LEGEND

- 7' GOOD SIDE OUT FENCE WITH ROT BOARD AND CAPPED (DEVELOPER)
- 6' GOOD SIDE OUT FENCE WITH ROT BOARD AND CAPPED (BUILDER)
- 6' GOOD NEIGHBOR FENCE (BUILDER)
- 5' METAL FENCING (BUILDER)
- 45-DEGREE ANGLED FENCE
- LOCATION OF DRIVEWAY

N

SCALE N.T.S.

VICINITY MAP
SCALE: NONE

MONTGOMERY COUNTY KEY MAP: 127 S

The Woodlands Hills

EXHIBIT

HF MANAGEMENT DEVELOPMENT COMPANY, LLC

TWDC-HHC SECTION 2
FENCING & DRIVEWAY EXHIBIT

LJA Engineering, Inc.

2929 Briarpark Drive
Suite 600
Houston, Texas 77042

Phone 713.953.5200
Fax 713.953.5026
FRN - F-1386

DATE: 12-07-2017

SHEET NO. 1 OF 1