



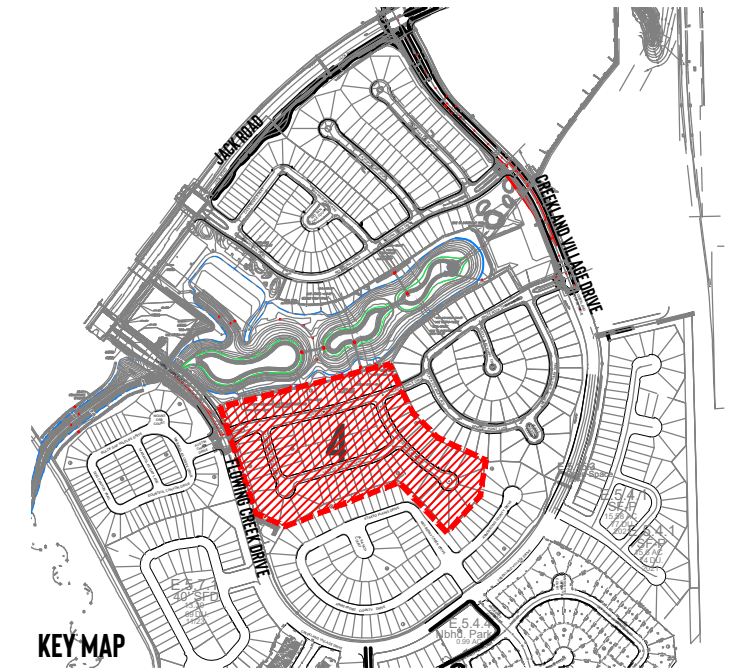

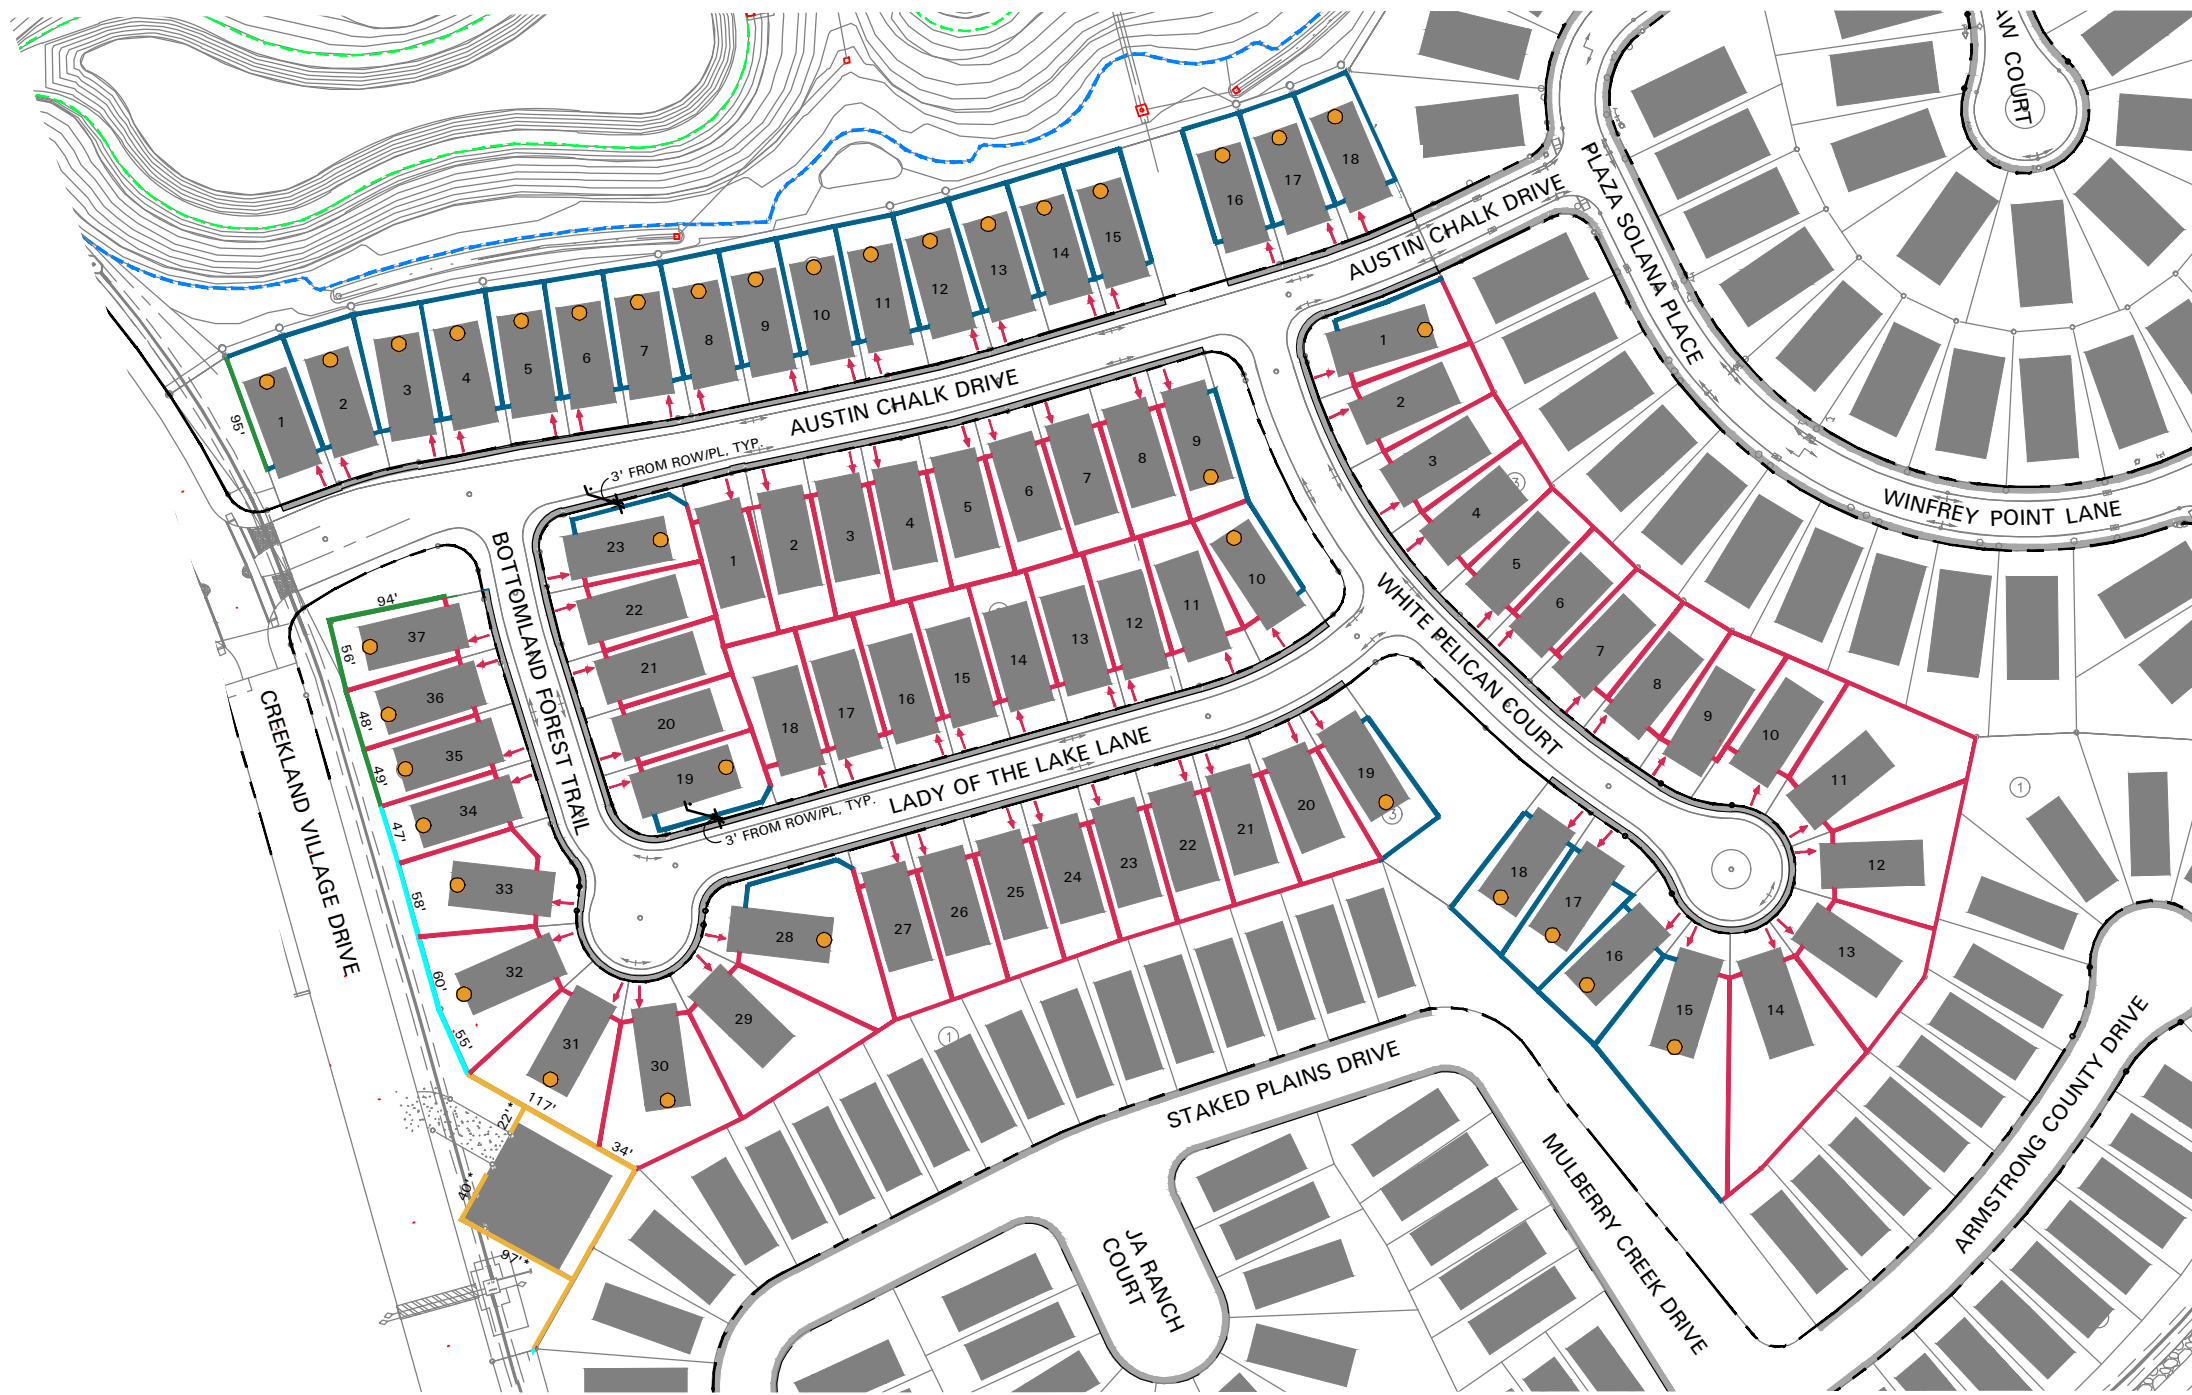








REFER TO CREEKLAND DESIGN GUIDELINES FOR STANDARD FENCING DETAILS.



KEY MAP

- DRIVEWAY LOCATION VERIFIED BY ENGINEER
- PRELIMINARY PLAT
- FINAL PLAT
- RECORDED PLAT

FENCING LEGEND

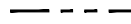-  6 FT. HIGH SINGLE WYTHE BRICK BY DEVELOPER
-  8 FT. HIGH SINGLE WYTHE BRICK BY DEVELOPER
-  6 FT. FENCECRETE BY DEVELOPER
-  5 FT. HIGH TUBE STEEL BY BUILDER
-  6 FT. HIGH DOUBLE-SIDED WOOD BY BUILDER
-  45° CORNER CLIP FENCE, REF. DESIGN GUIDELINE EXHIBIT D7, "CORNER LOT FENCE REQUIREMENT - OPEN TUBE STEEL"
-  DRIVEWAY LOCATION
-  MASONRY REQUIRED ON SECOND STORY; REFERENCE RESIDENTIAL DEVELOPMENT STANDARDS
-  3 FT. WIDE EVERGREEN SHRUB PLANTING BUFFER, REF. RESIDENTIAL DEVELOPMENT STANDARDS FOR SPECIES SELECTION
-  5 FT. WIDE BUILDER SIDEWALK
-  RIGHT OF WAY

Date
03/07/2022



BRIDGELAND

CREEKLAND

4(45')

FENCE LAYOUT

swa

© 2022 SWA