


- LEGEND**
- 7' GOOD SIDE OUT FENCE WITH ROT BOARD AND CAPPED (DEVELOPER)
  - 6' DOUBLE SIDED FENCE WITH ROT BOARD AND CAPPED (DEVELOPER)
  - 6' GOOD SIDE OUT FENCE WITH ROT BOARD AND CAPPED (BUILDER)
  - 6' GOOD NEIGHBOR FENCE WITH ROT BOARD (BUILDER)
  - 5' TUBE METAL FENCING (BUILDER)
  - / 45-DEGREE ANGLED FENCE
  - ➔ LOCATION OF DRIVEWAY
  - - - RETAINING WALL (DEVELOPER)

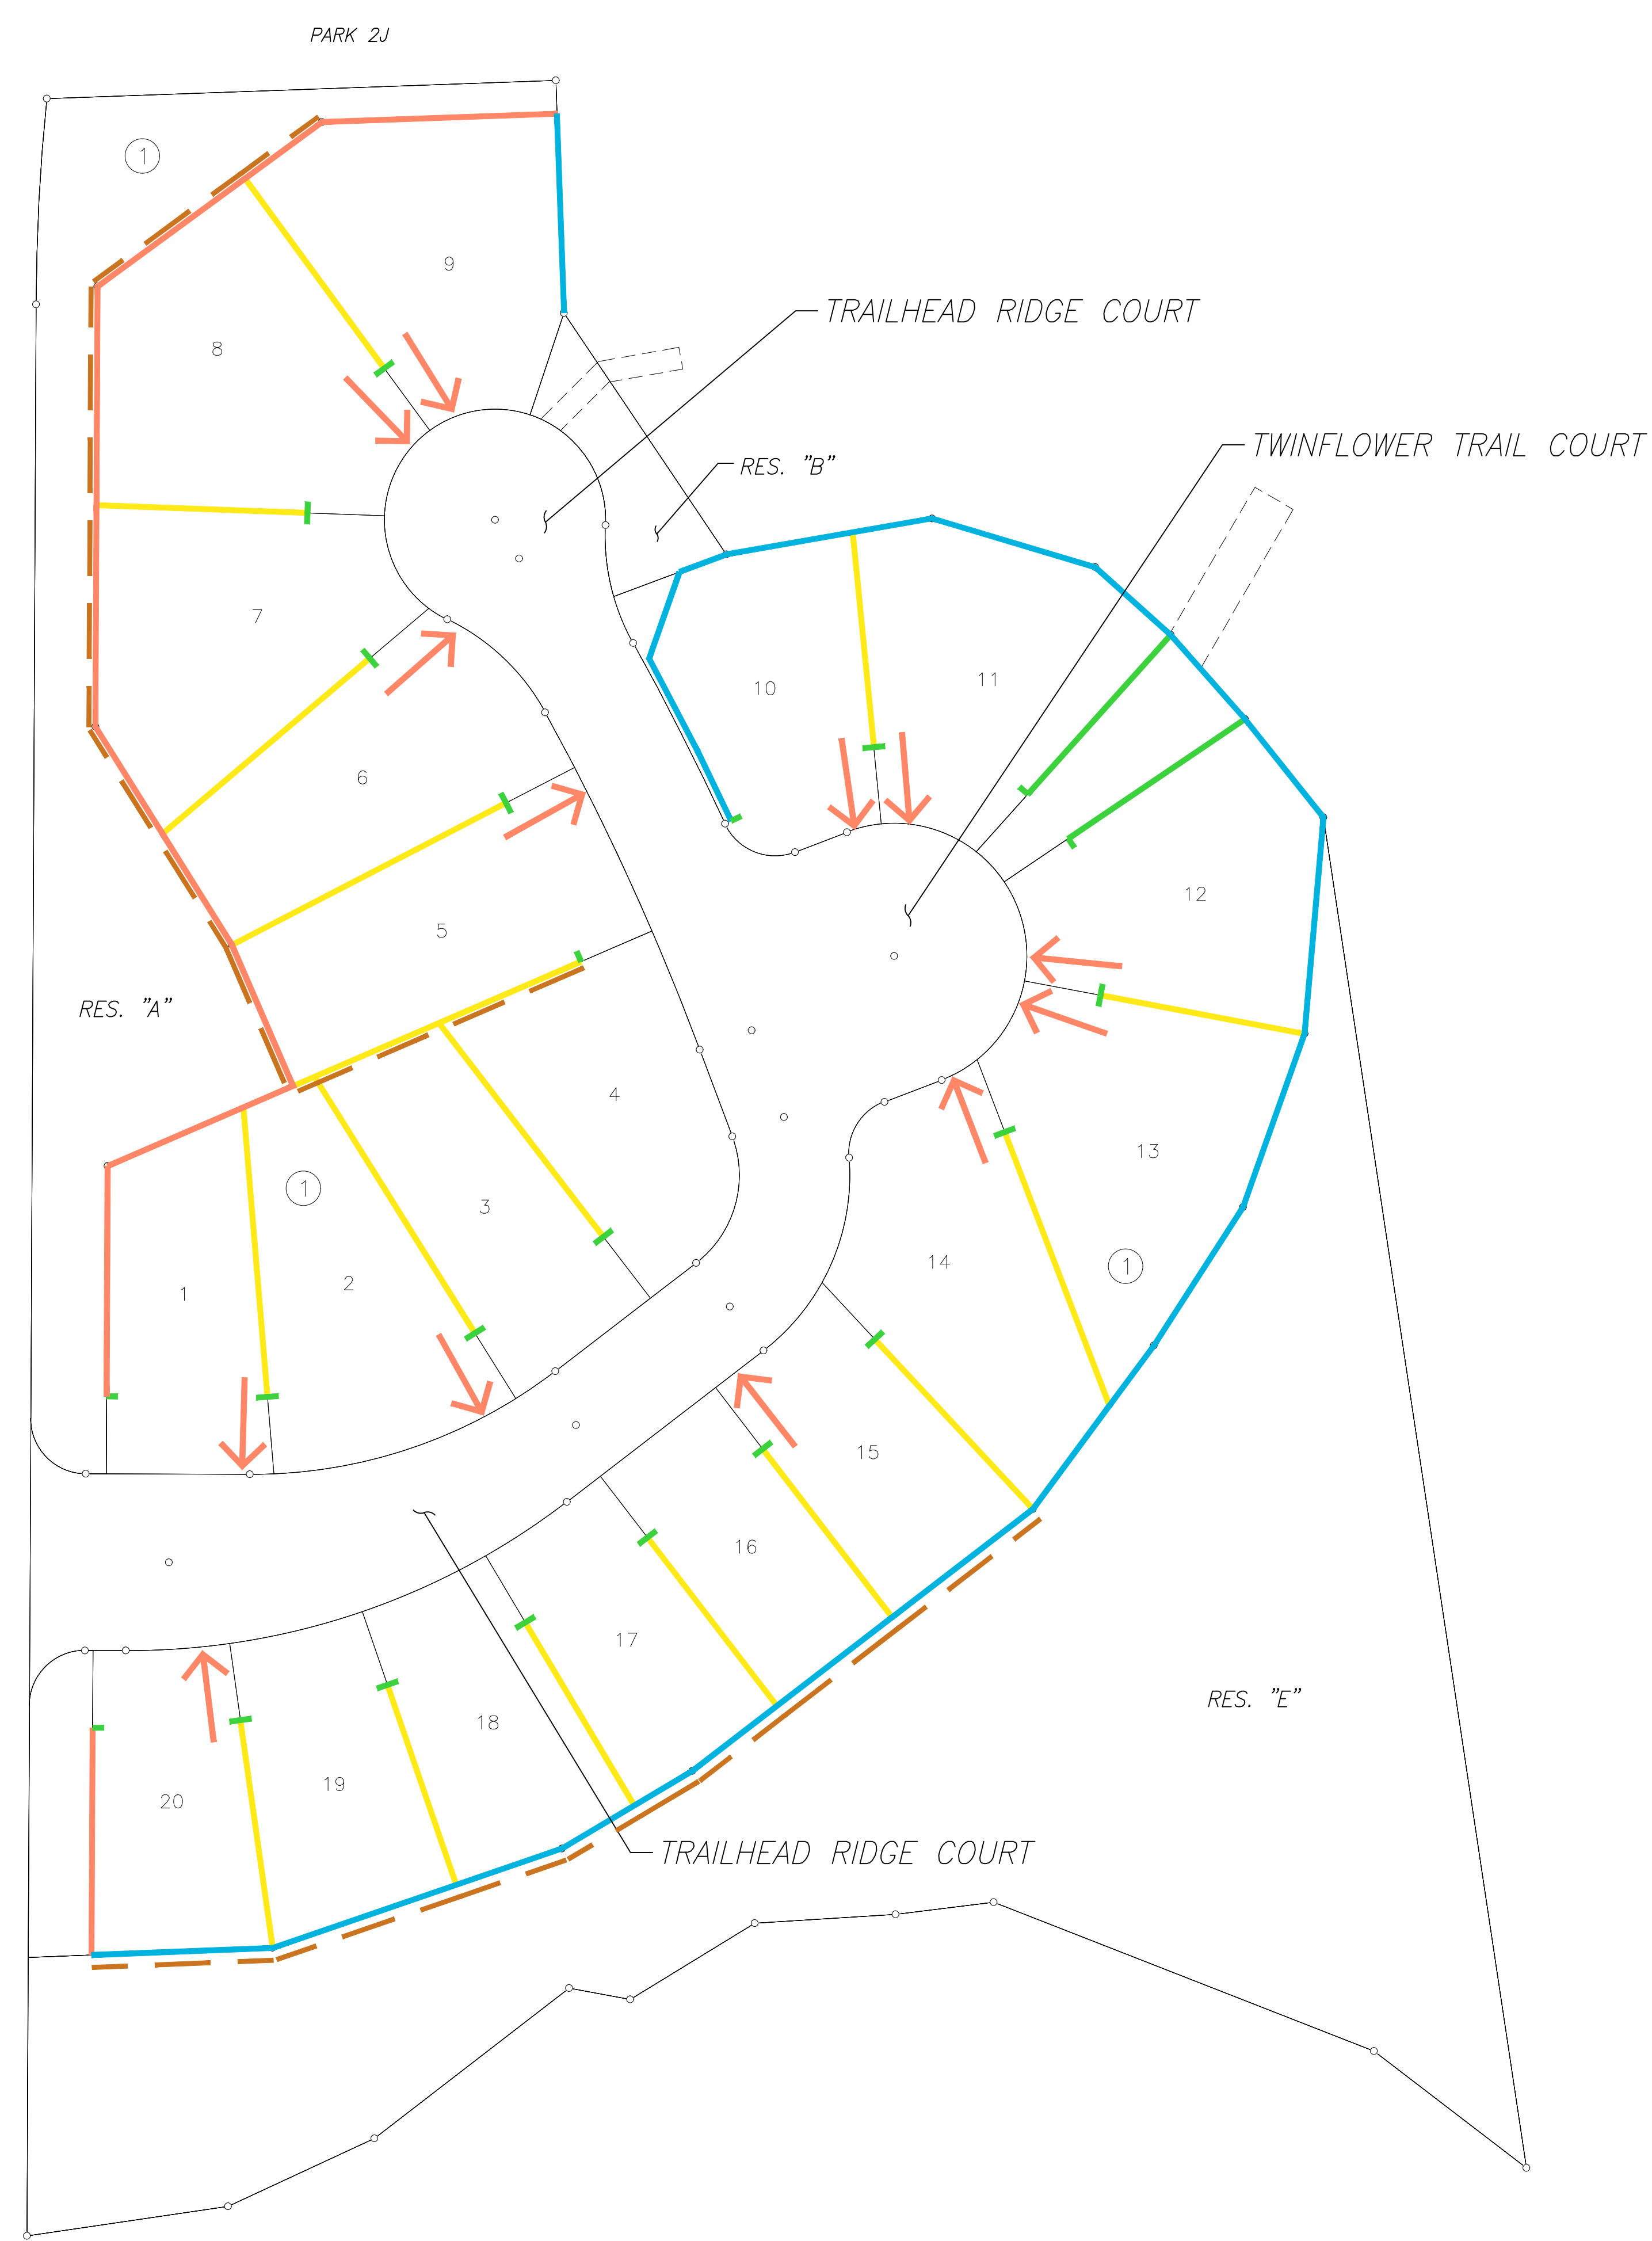

\*Note: The intent of the driveway designation is to avoid conflict with but not limited to: streetlights, manholes, large inlets, radius of curbs, intersections, corners and neighborhood entrances.

# The Woodlands Hills

EXHIBIT  
HF MANAGEMENT DEVELOPMENT COMPANY, LLC  
THE WOODLANDS HILLS SECTION 25  
FENCING & DRIVEWAY EXHIBIT

**LJA Engineering, Inc.**  
3600 W Sam Houston Parkway S Suite 600  
Houston, Texas 77042  
Phone 713.953.5200  
Fax 713.953.5026  
FRN - F-1386

Date: Wed, 06 Apr 2022 11:46am  
Path: I:\Projects\047A\_0200\0225\exhibits\FENCING\TWH\_SEC.25\_Fencing\_Exhibit.dwg