




SCALE: 1"=100'

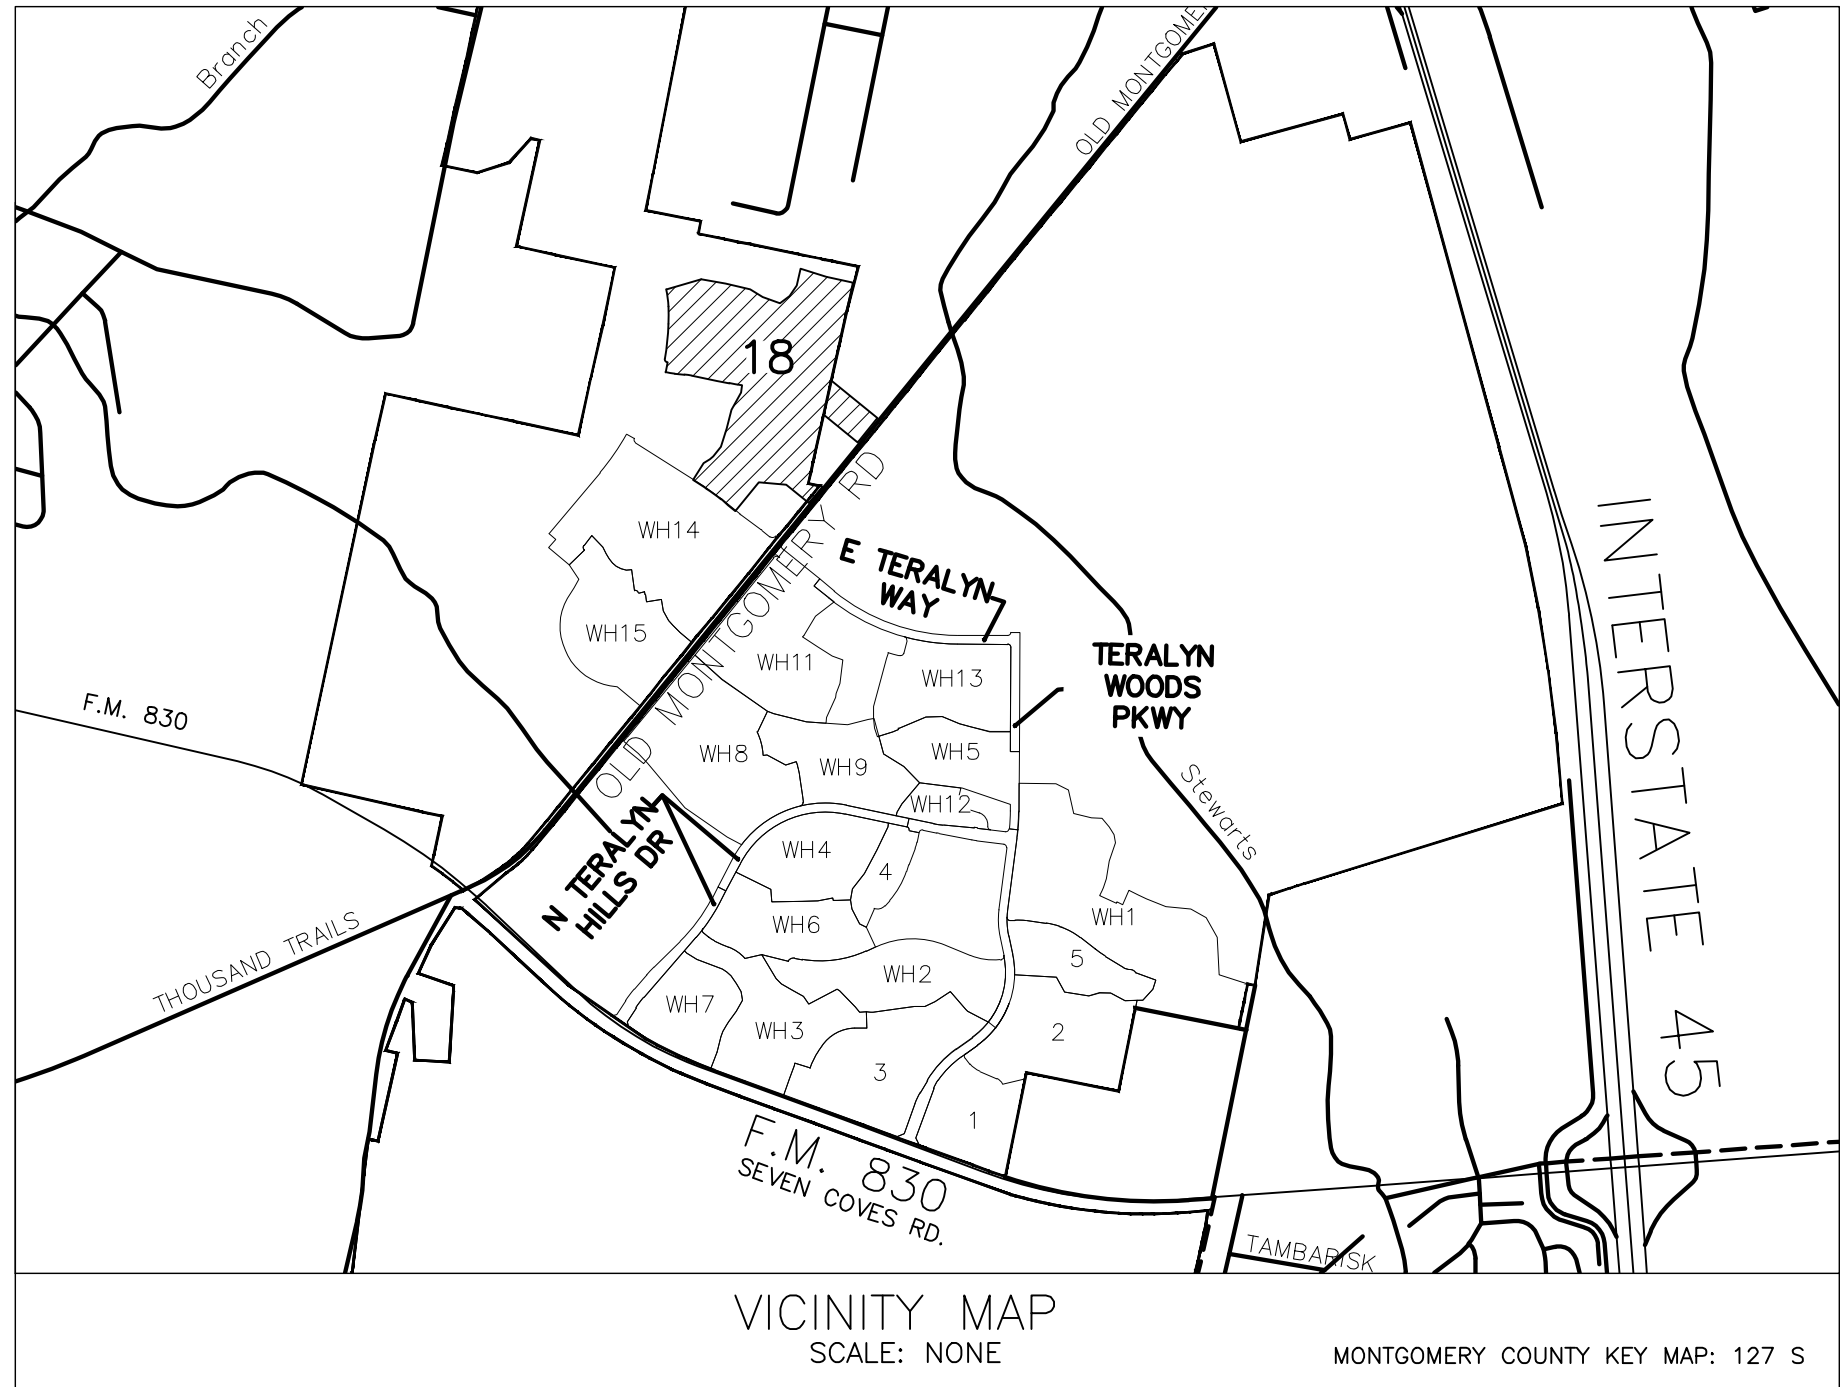

LEGEND

- 7' GOOD SIDE OUT FENCE WITH ROT BOARD AND CAPPED (DEVELOPER)
- 6' DOUBLE SIDED FENCE WITH ROT BOARD AND CAPPED (DEVELOPER)
- 6' GOOD SIDE OUT FENCE WITH ROT BOARD AND CAPPED (BUILDER)
- 6' GOOD NEIGHOR FENCE WITH ROT BOARD (BUILDER)
- 5' TUBE METAL FENCING (BUILDER)
- 45-DEGREE ANGLED FENCE
- LOCATION OF DRIVEWAY
- RETAINING WALL (DEVELOPER)



*Note: The intent of the driveway designation is to avoid conflict with but not limited to: streetlights, manholes, large inlets, radius of curbs, intersections, corners and neighborhood entrances.

The Woodlands Hills

EXHIBIT

HF MANAGEMENT DEVELOPMENT COMPANY, LLC
THE WOODLANDS HILLS SECTION 18
FENCING & DRIVEWAY EXHIBIT

LJA Engineering, Inc.

3600 W Sam Houston Parkway S
Suite 600
Houston, Texas 77042

Phone 713.953.5200
Fax 713.953.5026
FRN - F-1386

REVISION 2 5/6/2022

REVISION 1 11/11/2021

Date: 9/14/2021

SHEET NO. 1 OF 1