




SCALE N.T.S.

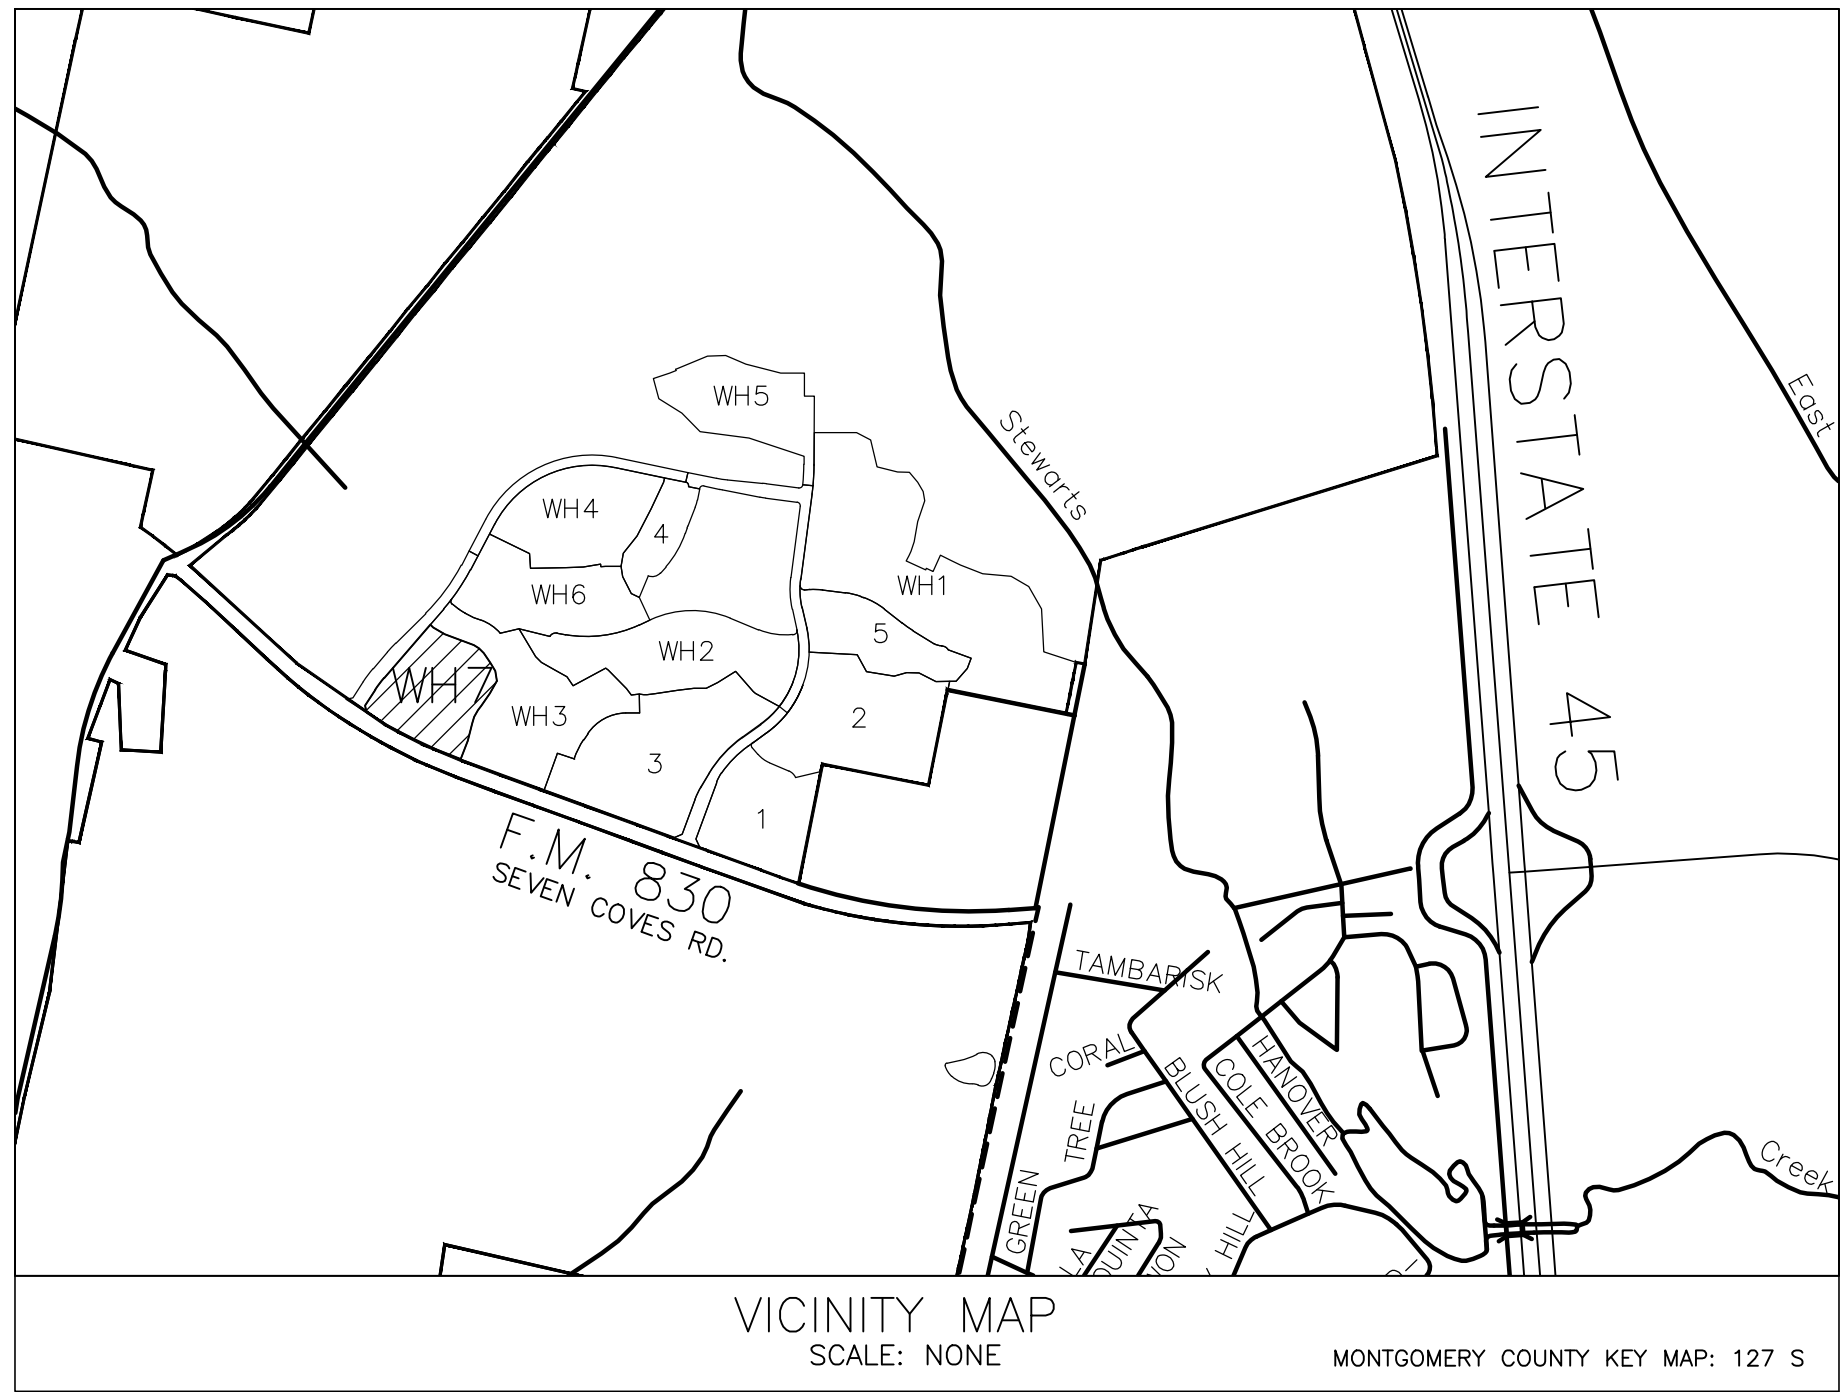

LEGEND

- 7' GOOD SIDE OUT FENCE
WITH ROT BOARD AND CAPPED (DEVELOPER)
- 6' GOOD SIDE OUT FENCE
WITH ROT BOARD AND CAPPED (BUILDER)
- 6' GOOD NEIGHBOR FENCE
WITH ROT BOARD (BUILDER)
- 5' TUBE METAL FENCING (BUILDER)
- 45-DEGREE ANGLED FENCE
- LOCATION OF DRIVEWAY

*Note: The intent of the driveway designation is to avoid conflict with but not limited to: streetlights, manholes, large inlets, radius of curbs, intersections, corners and neighborhood entrances.

The Woodlands Hills

EXHIBIT	
HF MANAGEMENT DEVELOPMENT COMPANY, LLC THE WOODLANDS HILLS SECTION 7 FENCING & DRIVEWAY EXHIBIT	
LJA Engineering, Inc. 2929 Briarpark Drive Suite 600 Houston, Texas 77042	
Phone 713.953.5200 Fax 713.953.5026 FRN - F-1386	
DATE: 4/19/2019	SHEET NO. 1 OF 1