
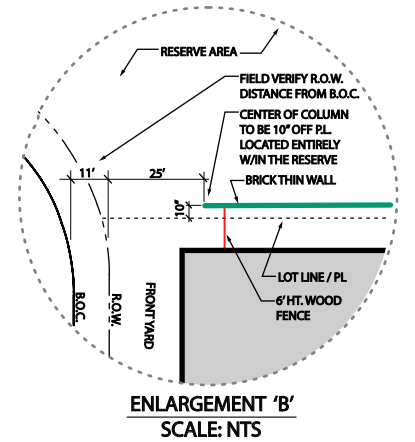
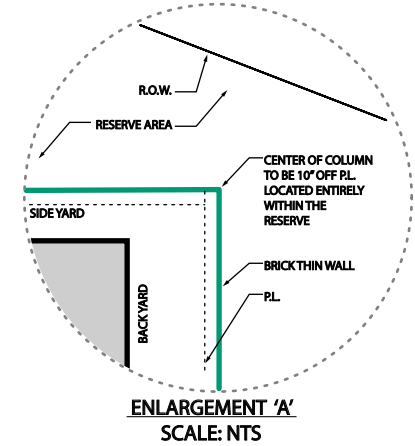


BRIDGELAND

PARKLAND VILLAGE - SECTION 37

FENCE LAYOUT

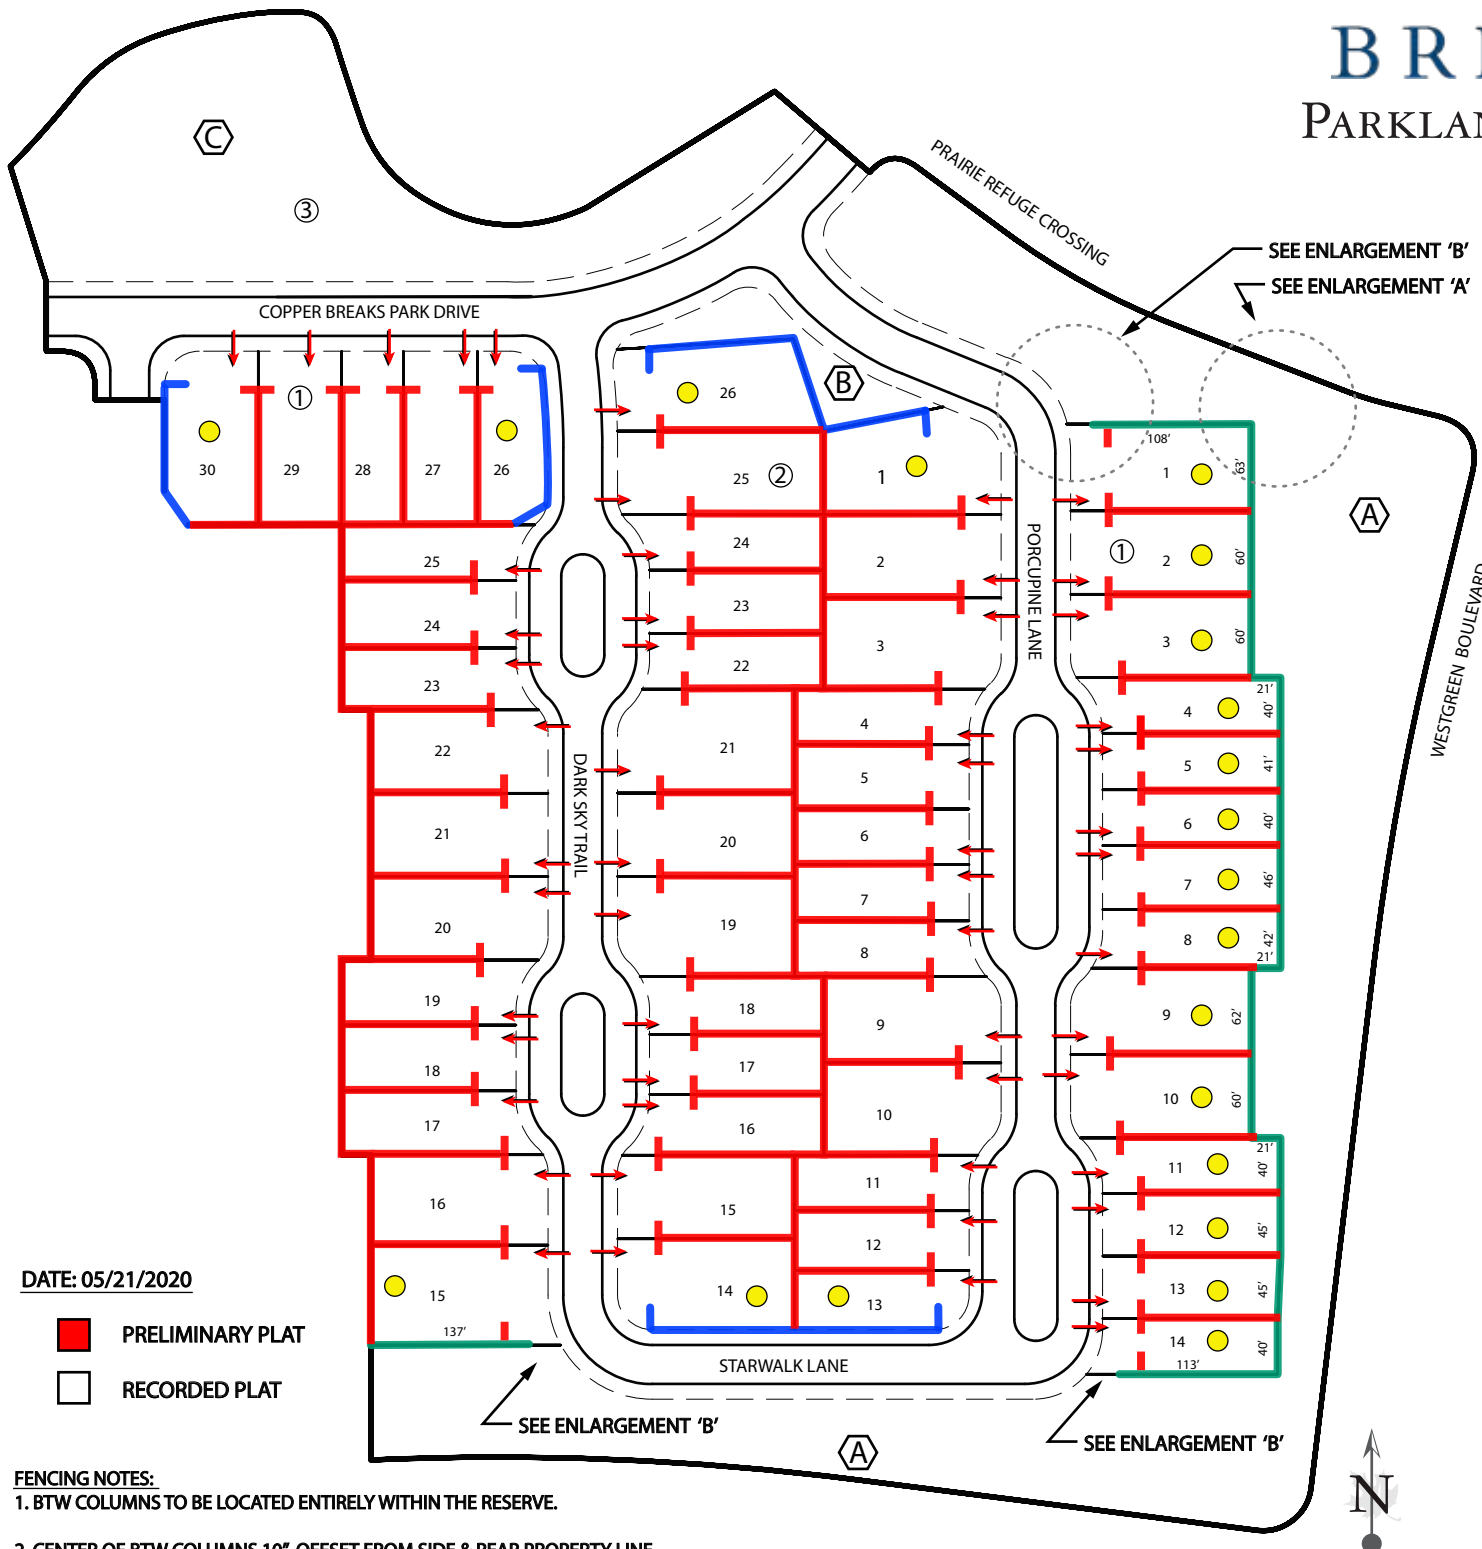

DATE: 05/21/2020

- PRELIMINARY PLAT
- RECORDED PLAT

FENCING NOTES:

1. BTW COLUMNS TO BE LOCATED ENTIRELY WITHIN THE RESERVE.
2. CENTER OF BTW COLUMNS 10" OFFSET FROM SIDE & REAR PROPERTY LINE.

FENCING LEGEND PER RESIDENTIAL GUIDELINES

| | |
|---------------------------------------|---|
| — | 6' HT. DOUBLE SIDED WOOD FENCE |
| — | 5' HT. TUBE STEEL STD. FENCE |
| ↘ | CORNER CLIP AT 45 DEGREES (10'X10' OFFSET) |
| — | 6' HT. BRICK THIN WALL |
| → | SPECIFIED DRIVEWAY LOCATIONS |
| ● | MASONRY REQUIRED ON SECOND STORY. REFERENCE SUPPLEMENTAL GUIDELINES FOR PARKLAND VILLAGE SECTION 37 |