
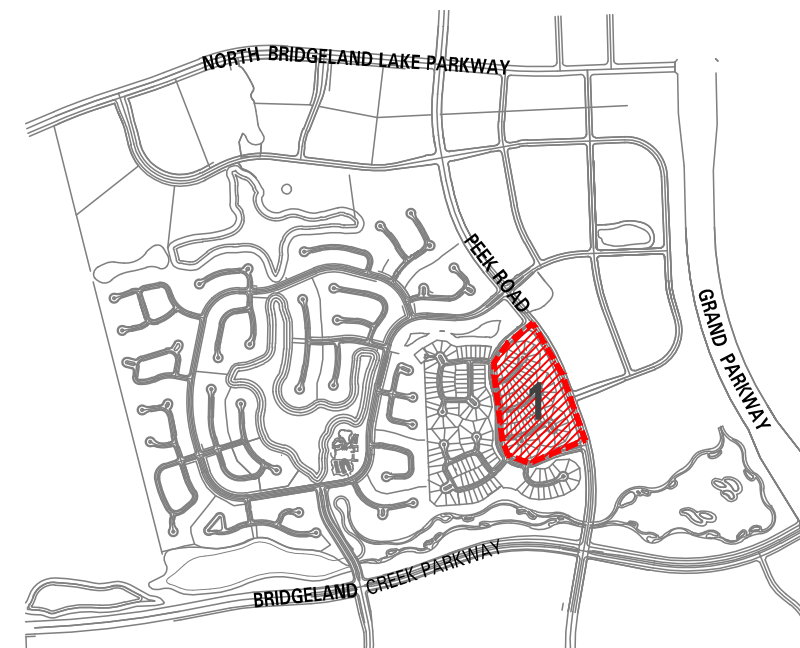


SINGLE WYTHE BRICK FENCE ENLARGED DIAGRAM

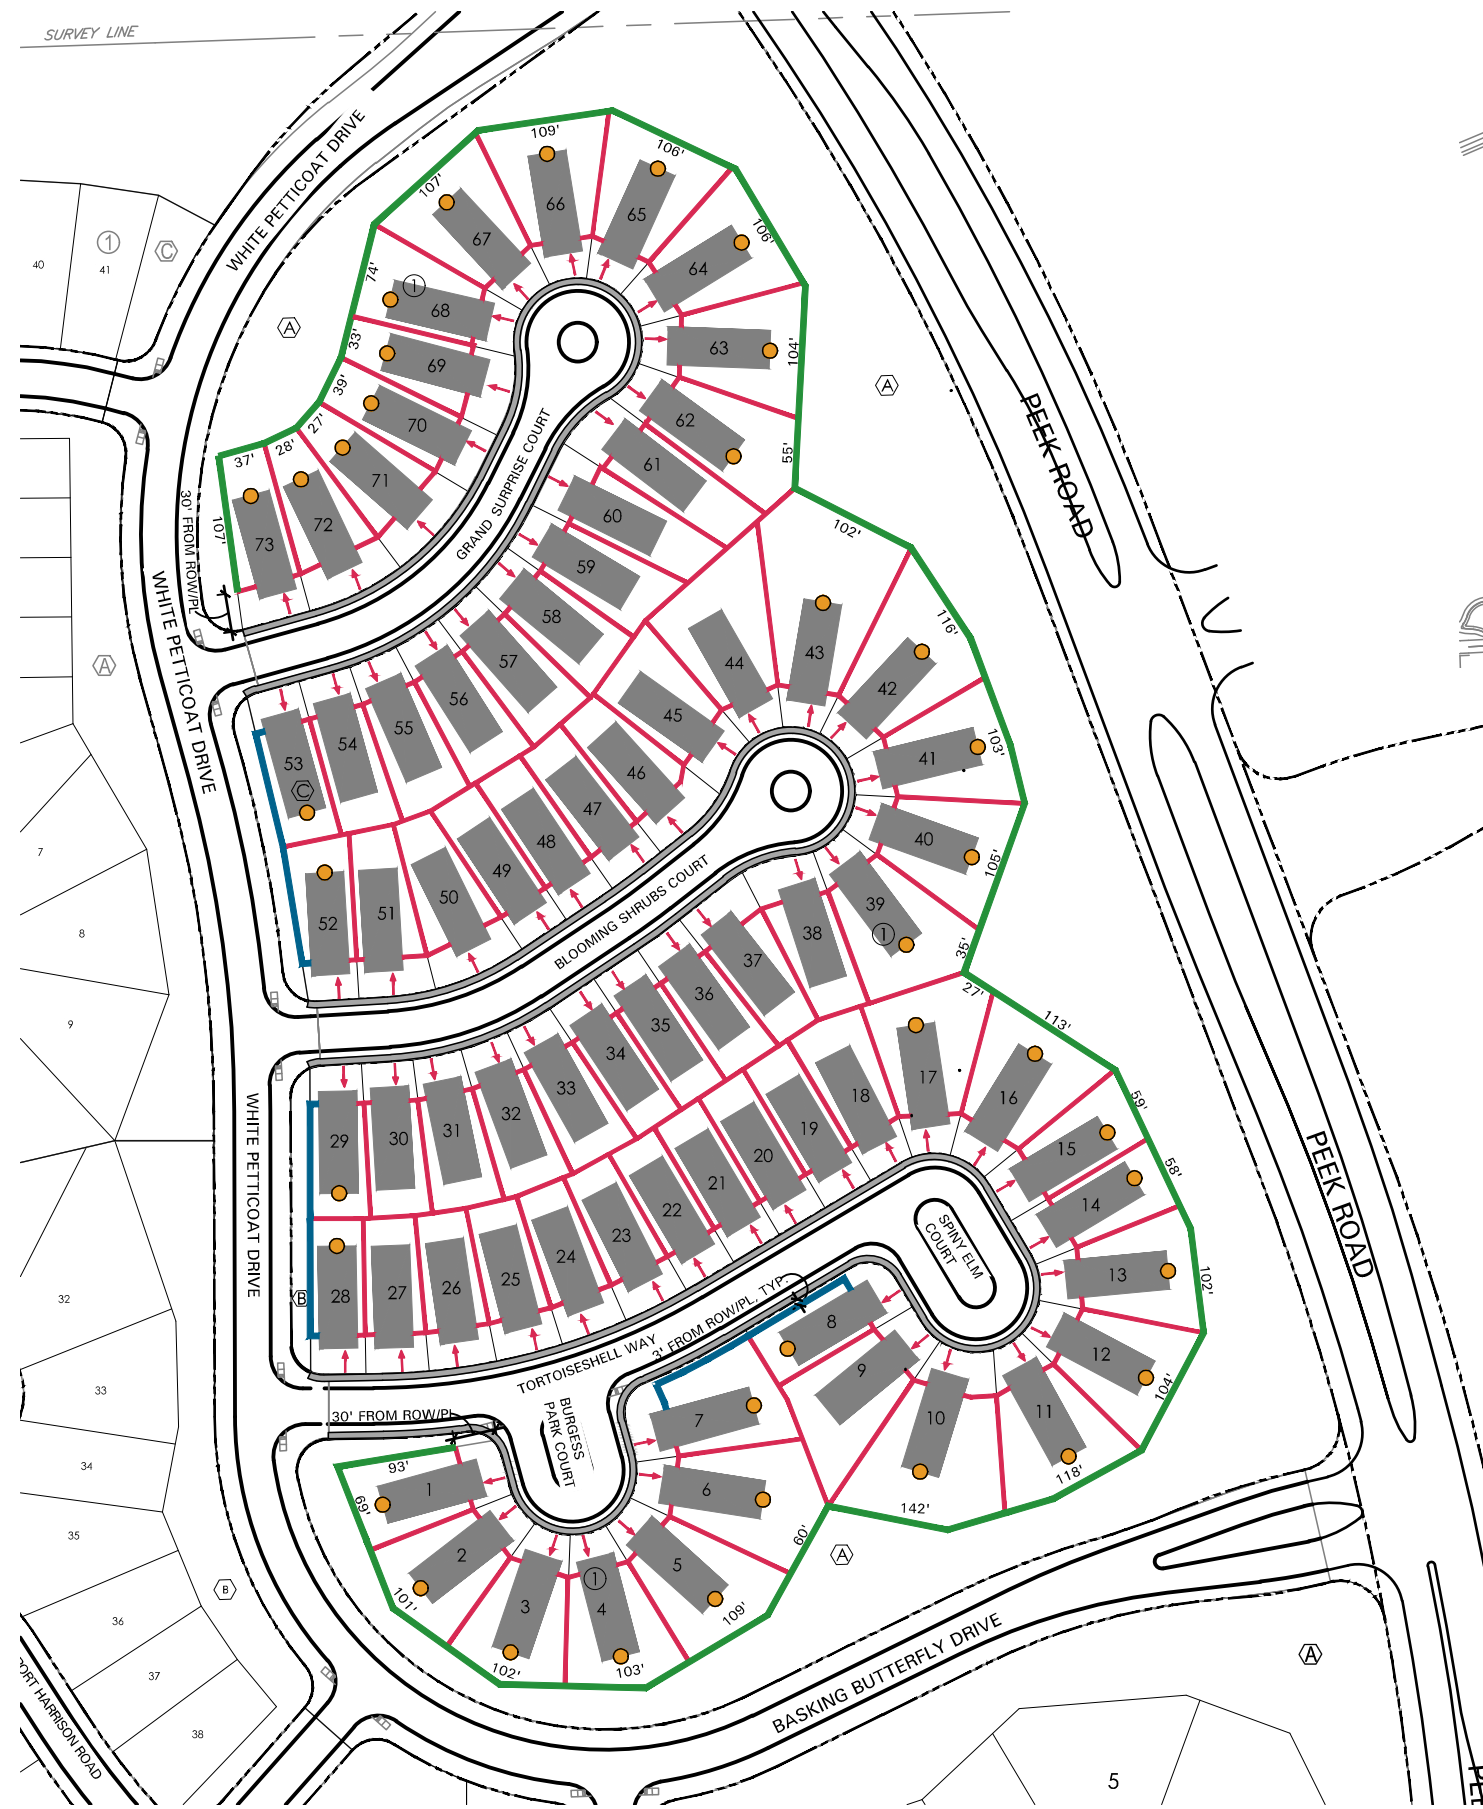

DRIVEWAY LOCATION VERIFIED BY ENGINEER

PRELIMINARY PLAT
 FINAL PLAT
 RECORDED PLAT

FENCING LEGEND

-  6 FT. HIGH SINGLE WYTHE BRICK
-  8 FT. HIGH SINGLE WYTHE BRICK
-  5 FT. HIGH TUBE STEEL
-  6 FT. HIGH DOUBLE-SIDED WOOD
-  45° CORNER CLIP FENCE, REF. DESIGN GUIDELINE EXHIBIT D7, "CORNER LOT FENCE REQUIREMENT - OPEN TUBE STEEL"
-  DRIVEWAY LOCATION
-  MASONRY REQUIRED ON SECOND STORY; REFERENCE RESIDENTIAL DEVELOPMENT STANDARDS
-  3 FT. WIDE EVERGREEN SHRUB PLANTING BUFFER, REF. RESIDENTIAL DEVELOPMENT STANDARDS FOR SPECIES SELECTION
-  5 FT. WIDE BUILDER SIDEWALK
-  RIGHT OF WAY

