
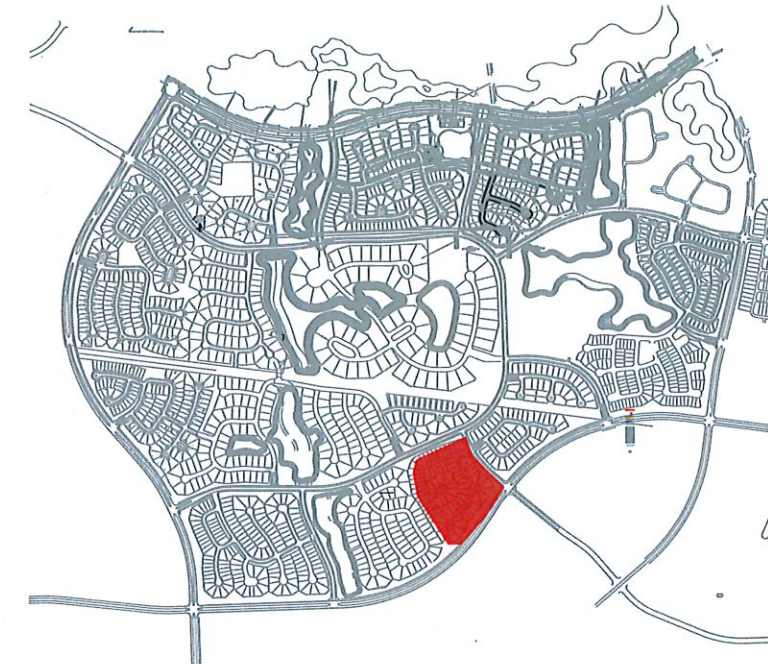


# BRIDGELAND

## PARKLAND VILLAGE - SECTION 24

### FENCE LAYOUT

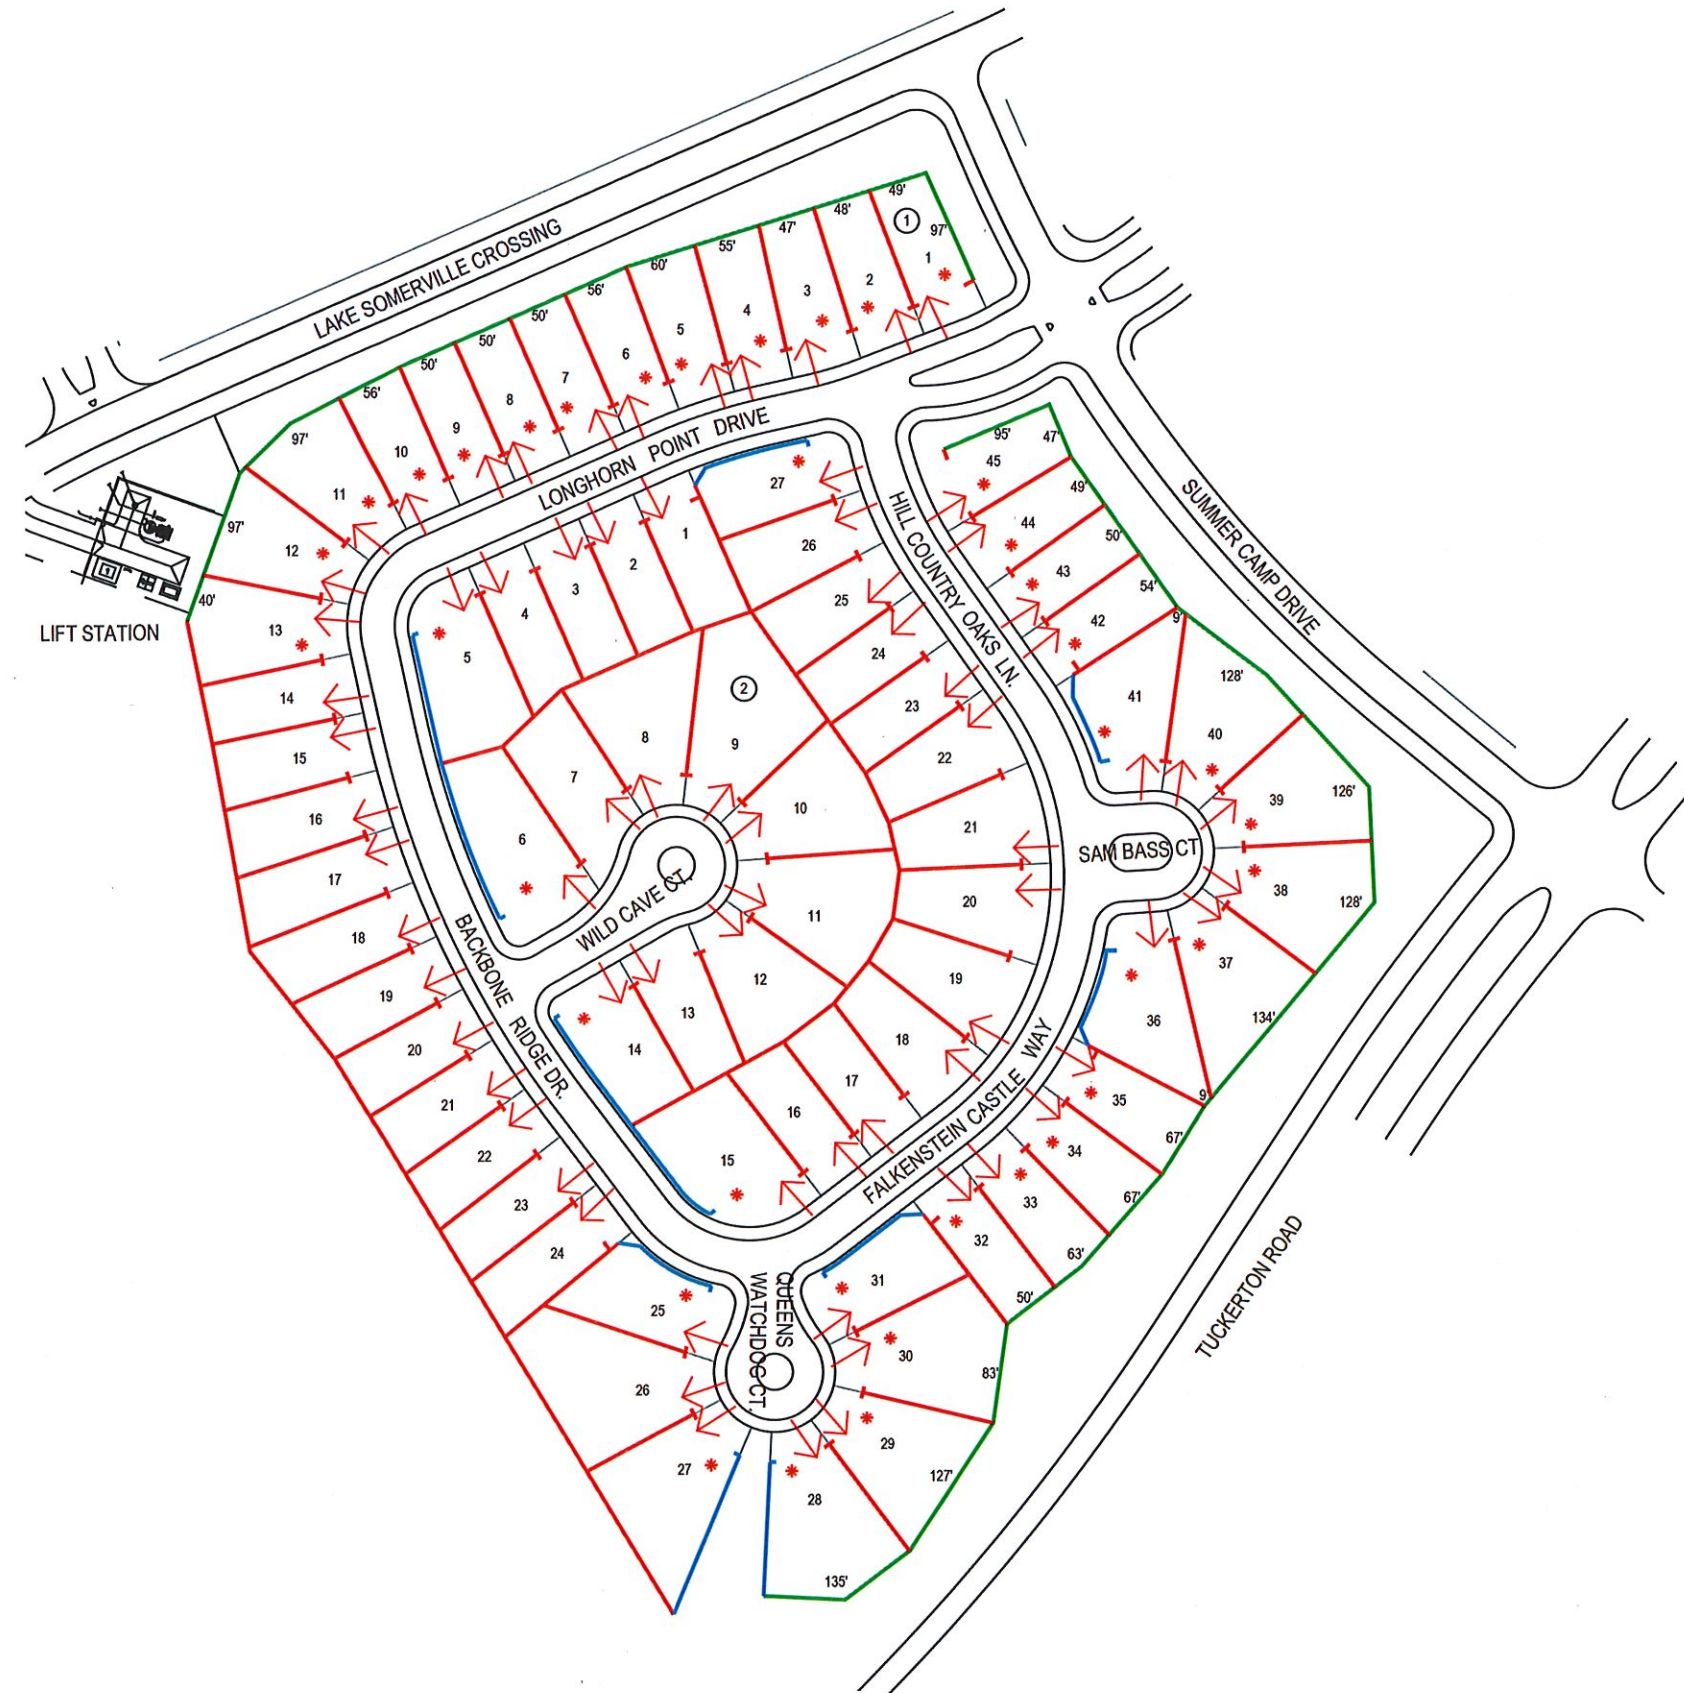

#### FENCE NOTES

- BTW COLUMN** - LOCATED WITHIN THE RESERVE, CENTER OF COLUMN IS 10" OFFSET FROM THE PROPERTY LINE

#### FENCE LEGEND

- ↑ SPECIFIED DRIVEWAY LOCATIONS
- 6' HT. DOUBLE SIDED WOOD FENCE
- 6' BRICK THIN WALL (BTW)
- 5' TUBE STEEL FENCING
- ∠ CORNER CLIP AT 45° (10'X10' OFFSET)
- \* MASONRY REQUIRED ON SECOND STORY (REFER TO RESIDENTIAL GUIDELINES)

07/09/18

- PRELIMINARY PLAT
- RECORDED PLAT