



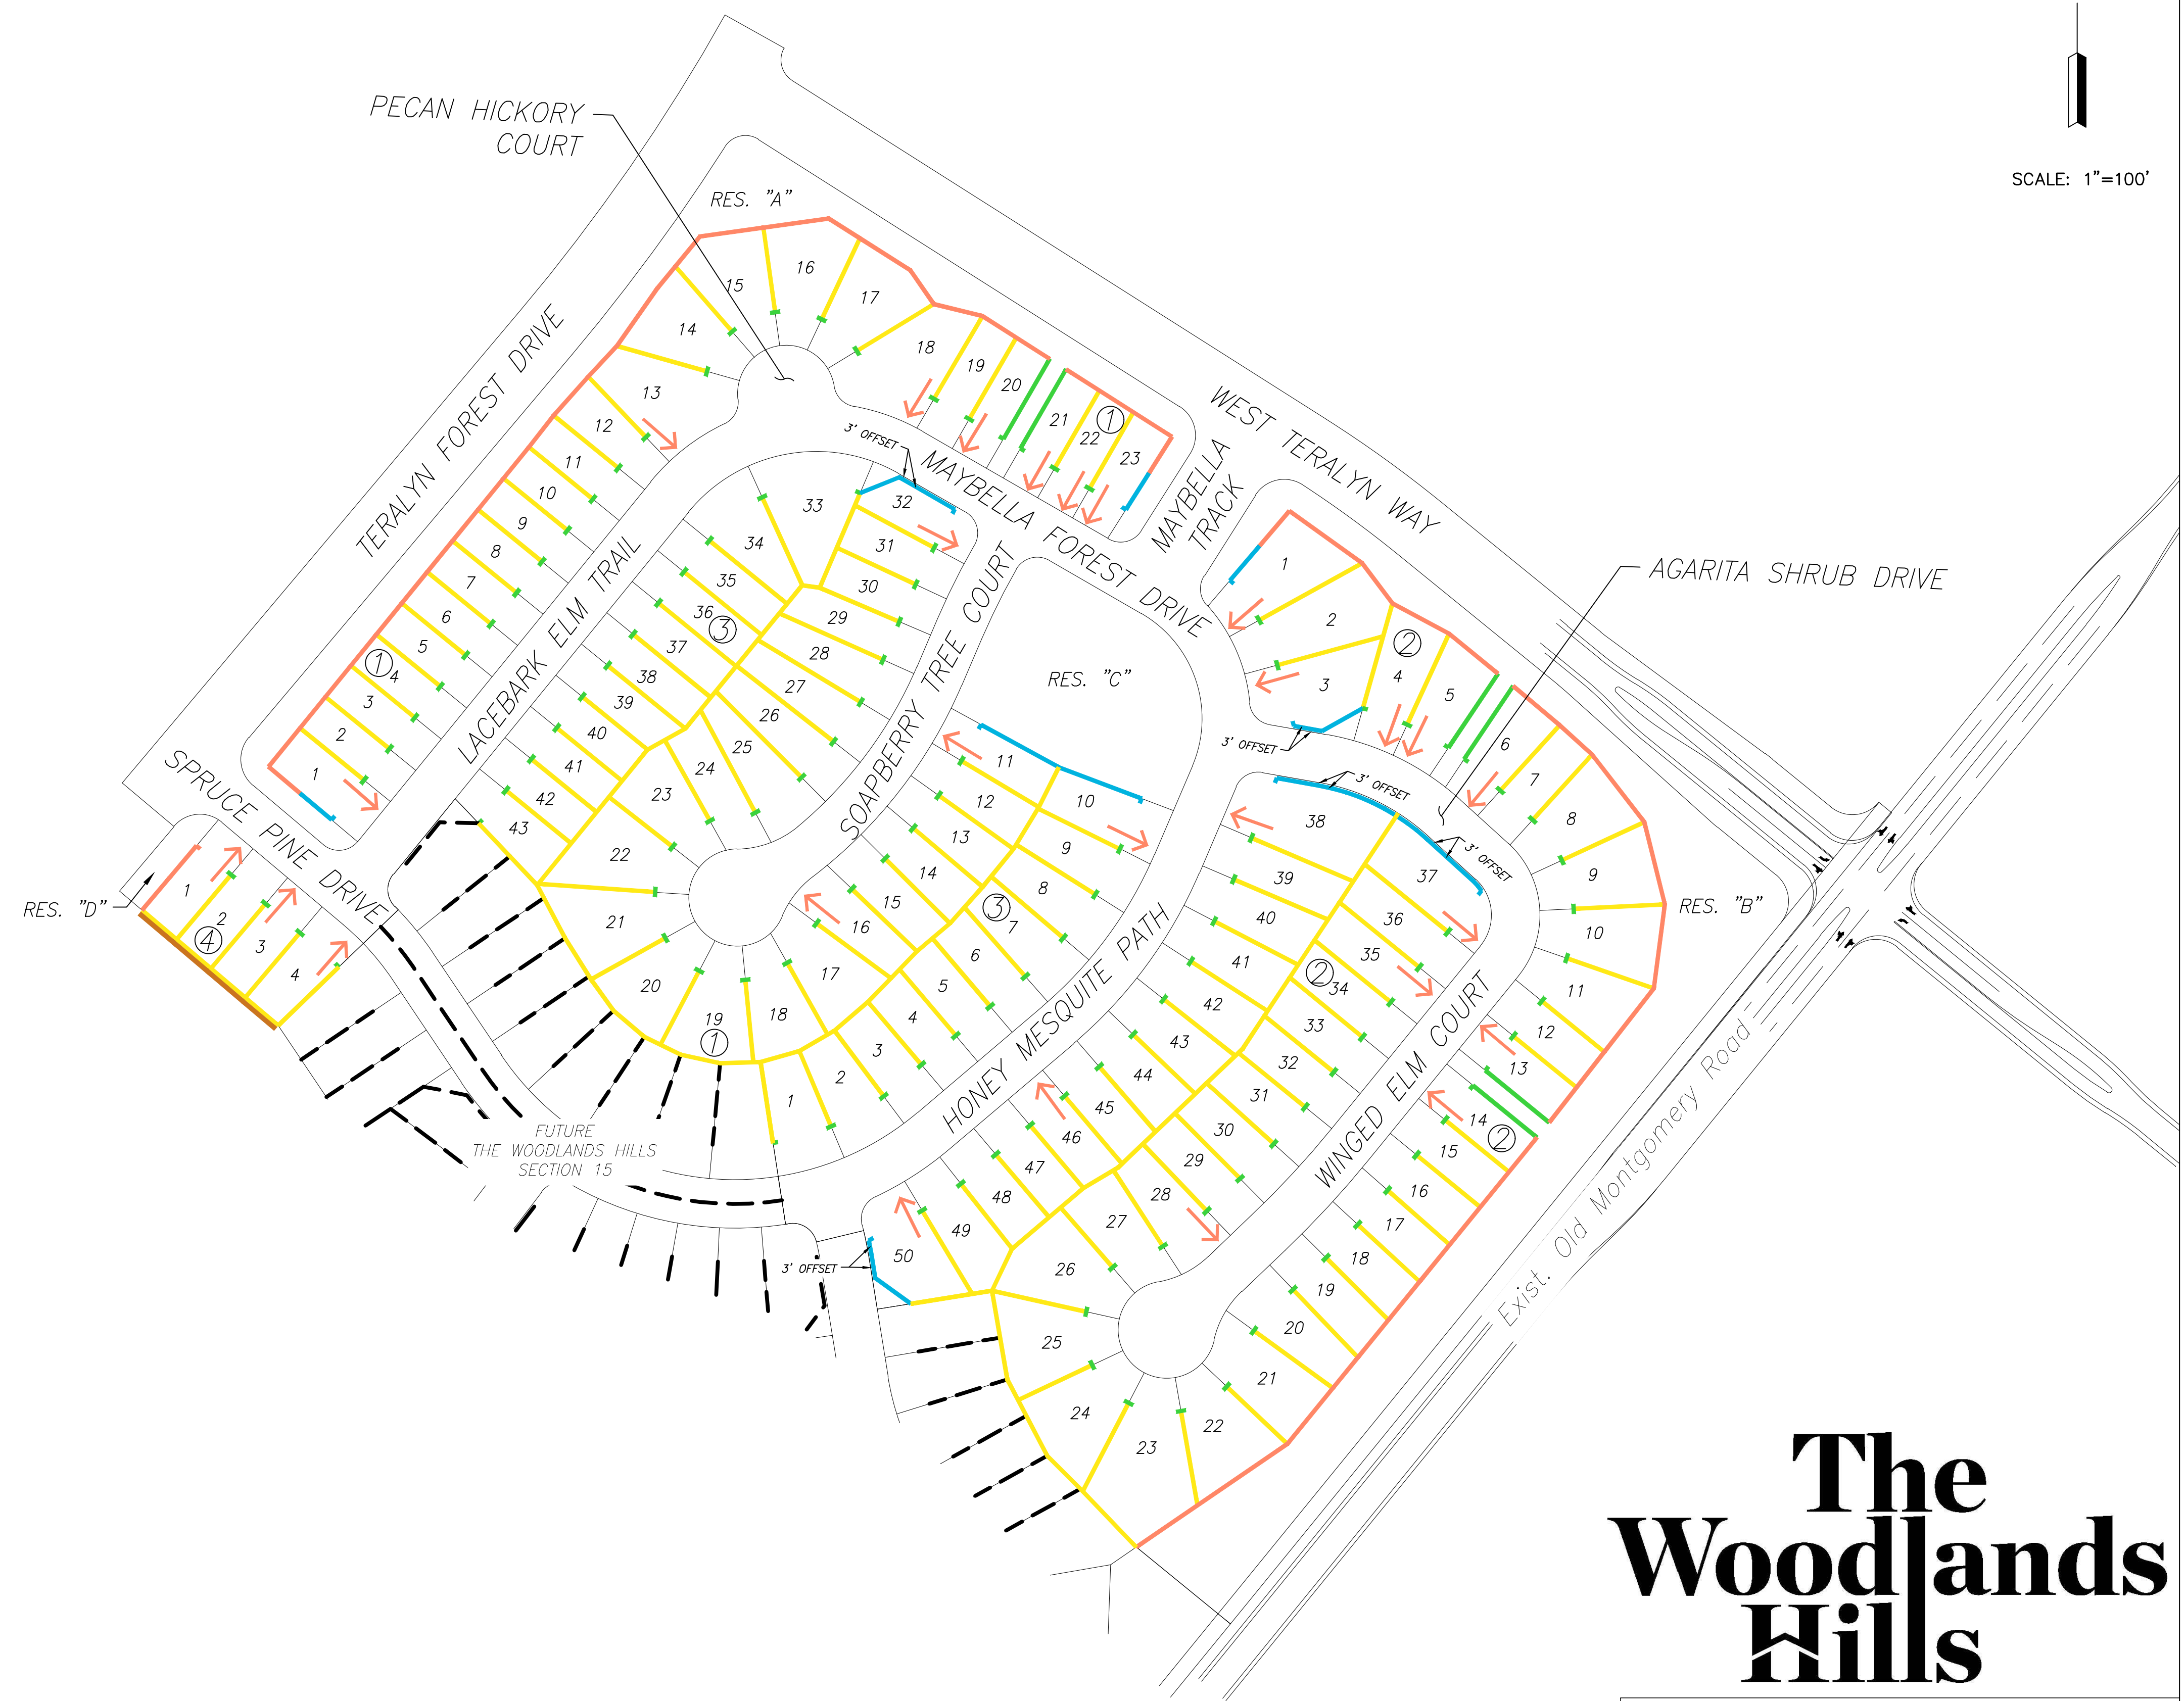

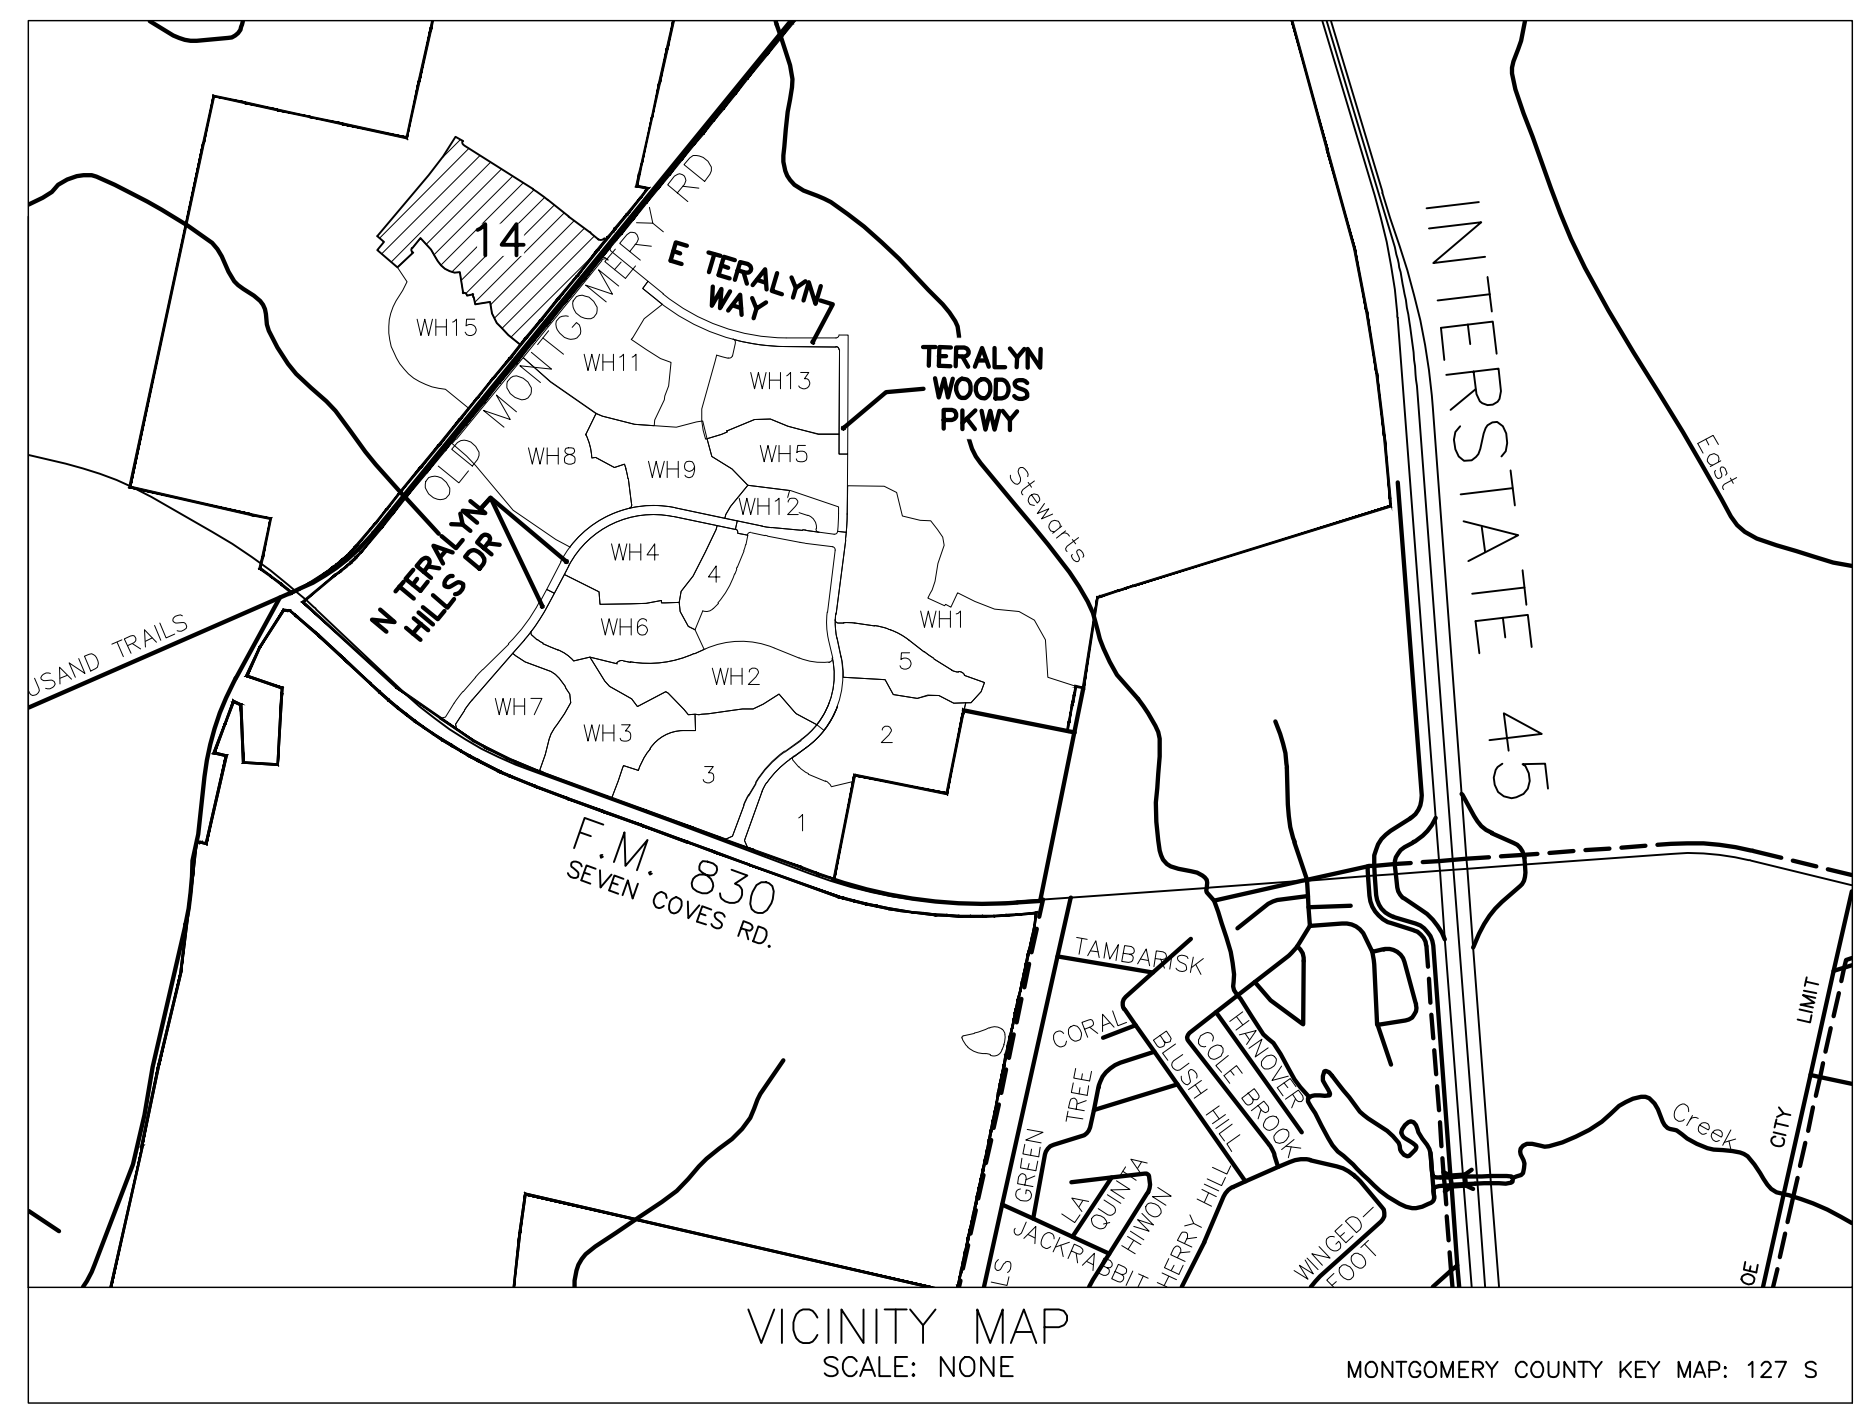





SCALE: 1"=100'



LEGEND

-  7' GOOD SIDE OUT FENCE WITH ROT BOARD AND CAPPED (DEVELOPER)
-  6' DOUBLE SIDED FENCE WITH ROT BOARD AND CAPPED (DEVELOPER)
-  6' GOOD SIDE OUT FENCE WITH ROT BOARD AND CAPPED (BUILDER)
-  6' GOOD NEIGHBOR FENCE WITH ROT BOARD (BUILDER)
-  5' TUBE METAL FENCING (BUILDER)
-  RETAINING WALLS
-  45-DEGREE ANGLED FENCE
-  LOCATION OF DRIVEWAY

*Note: The intent of the driveway designation is to avoid conflict with but not limited to: streetlights, manholes, large inlets, radius of curbs, intersections, corners and neighborhood entrances.

The Woodlands Hills

EXHIBIT	
HF MANAGEMENT DEVELOPMENT COMPANY, LLC THE WOODLANDS HILLS SECTION 14 FENCING & DRIVEWAY EXHIBIT	
LJA Engineering, Inc. 	
2929 Briarpark Drive Suite 600 Houston, Texas 77042	Phone 713.953.5200 Fax 713.953.5026 FRN - F-1386
DATE: 3/4/2020	SHEET NO. 1 OF 1

REV 1: 7/6/2020
REV 2: 2/25/2021

Date/Time : Thu, 25 Feb 2021 - 11:02am
Path/Name : I:\Projects\047A\0200\021A\Exhibits\Fencing Exhibit\Fencing Exhibit.dwg