






# BRIDGELAND

## PARKLAND VILLAGE

### SECTION 52 - 55' LOTS

### FENCING LAYOUT

FENCING LEGEND:	
	6' HT. DOUBLE SIDED WOOD FENCE
	5' HT. TUBE STEEL STD. FENCING
	6' HT. BRICK THIN WALL
	SPECIFIED DRIVEWAY LOCATION
	MASONRY REQUIRED ON SECOND STORY; REFERENCE RESIDENTIAL NEW DEVELOPMENT STANDARDS

DATE: 12.15.2021



SCALE: NTS


 PRELIMINARY PLAT

 RECORDED PLAT

 WS&D PLANS CHECKED AGAINST DRIVEWAY LOCATIONS

**FENCING NOTES:**

1. BTW COLUMN TO BE LOCATED ENTIRELY WITHIN THE RESERVE.
2. CENTER OF BTW COLUMN IS 10" OFFSET FROM SIDE & REAR PROPERTY LINE.

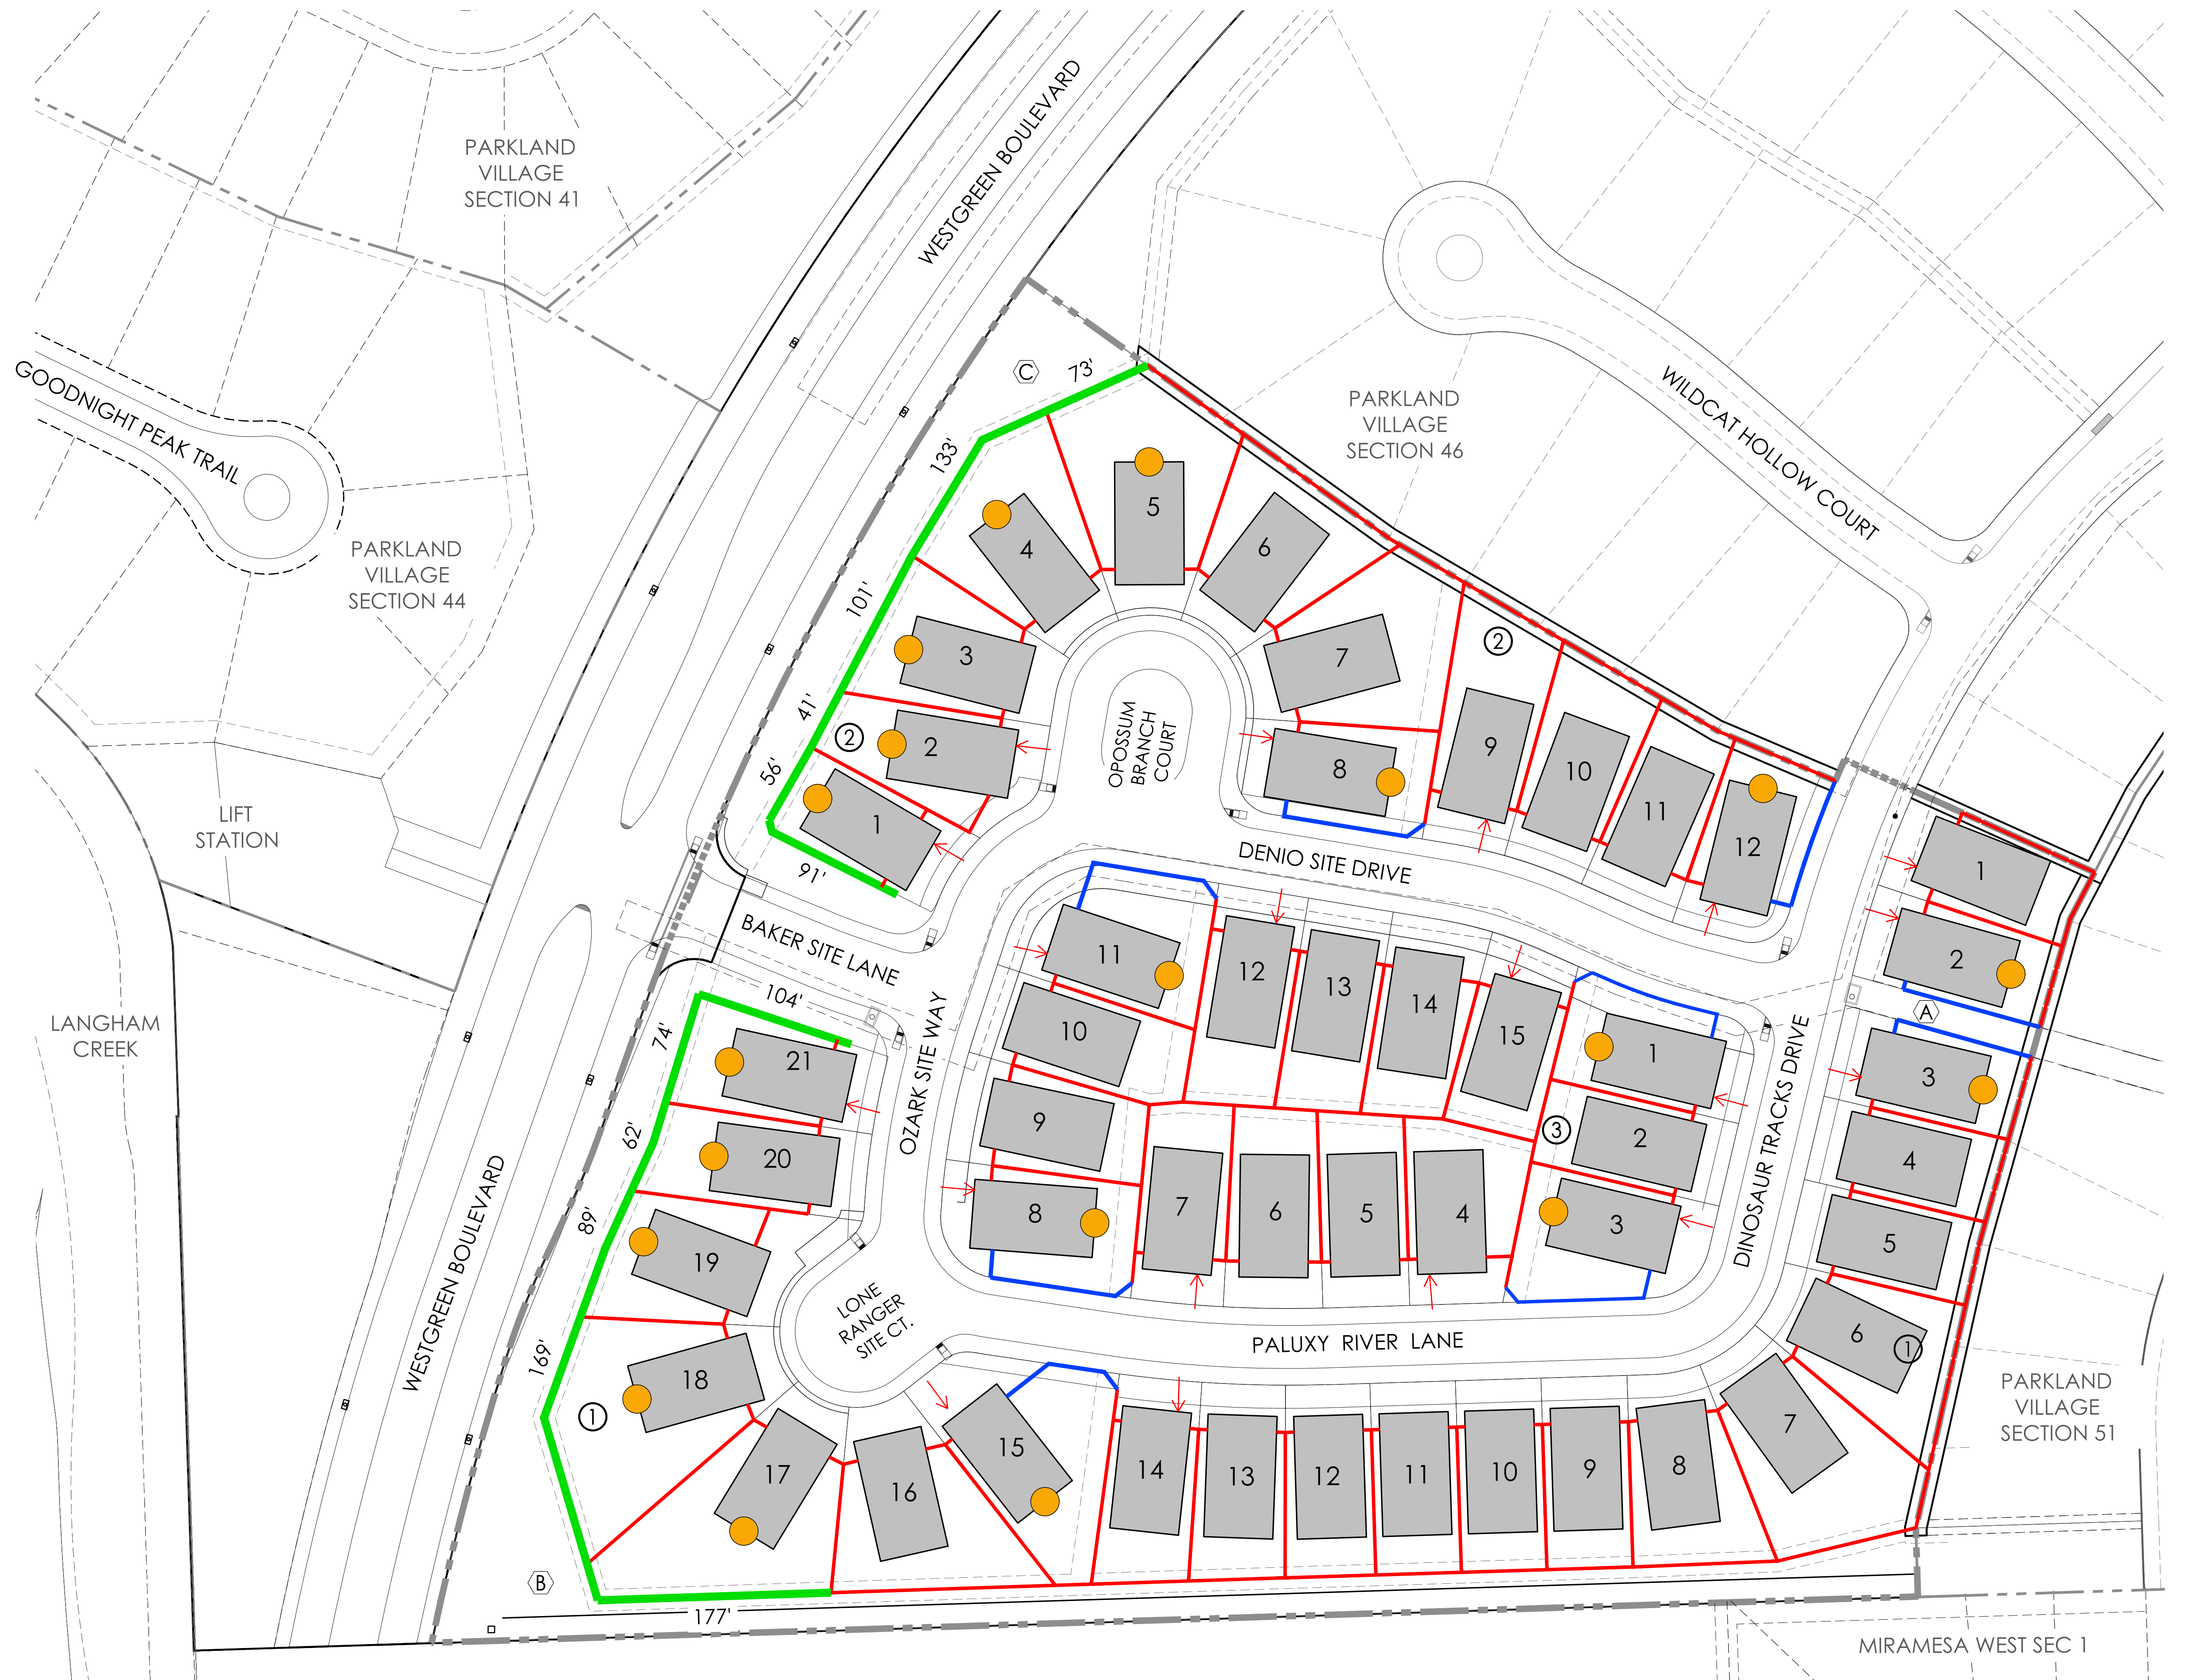

MIRAMESA WEST SEC 1