


# BRIDGELAND PARKLAND VILLAGE - SECTION 30 FENCING LAYOUT

SUMMIT POINT CROSSING

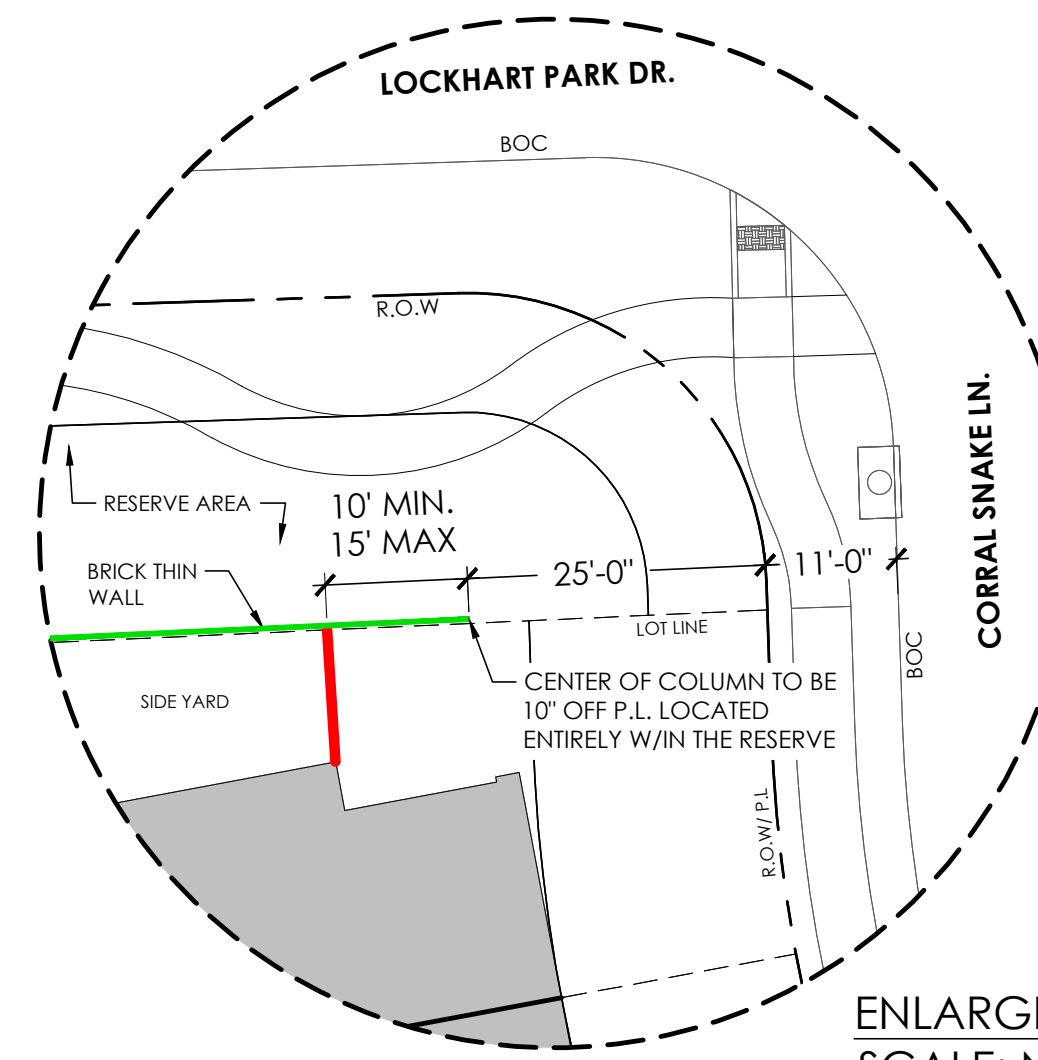

- FENCING NOTES:
1. BTW COLUMN TO BE LOCATED ENTIRELY WITHIN THE RESERVE.
  2. CENTER OF COLUMN IS 10" OFFSET FROM SIDE & REAR PROPERTY LINE.


DATE: 05-25-2018



SCALE: NTS

- PRELIMINARY PLAT
- RECORDED PLAT

FENCING LEGEND:	
<span style="color: red;">—</span>	6' HT. DOUBLE SIDED WOOD FENCE
<span style="color: blue;">—</span>	5' HT. TUBE STEEL STD. FENCING
<span style="color: blue;">↙</span>	CORNER CLIP AT 45° (10'X10' OFFSET)
<span style="color: green;">—</span>	6' HT. BRICK THIN WALL
<span style="color: orange;">●</span>	MASONRY REQUIRED ON SECOND STORY; REFERENCE RESIDENTIAL NEW DEVELOPMENT STANDARDS

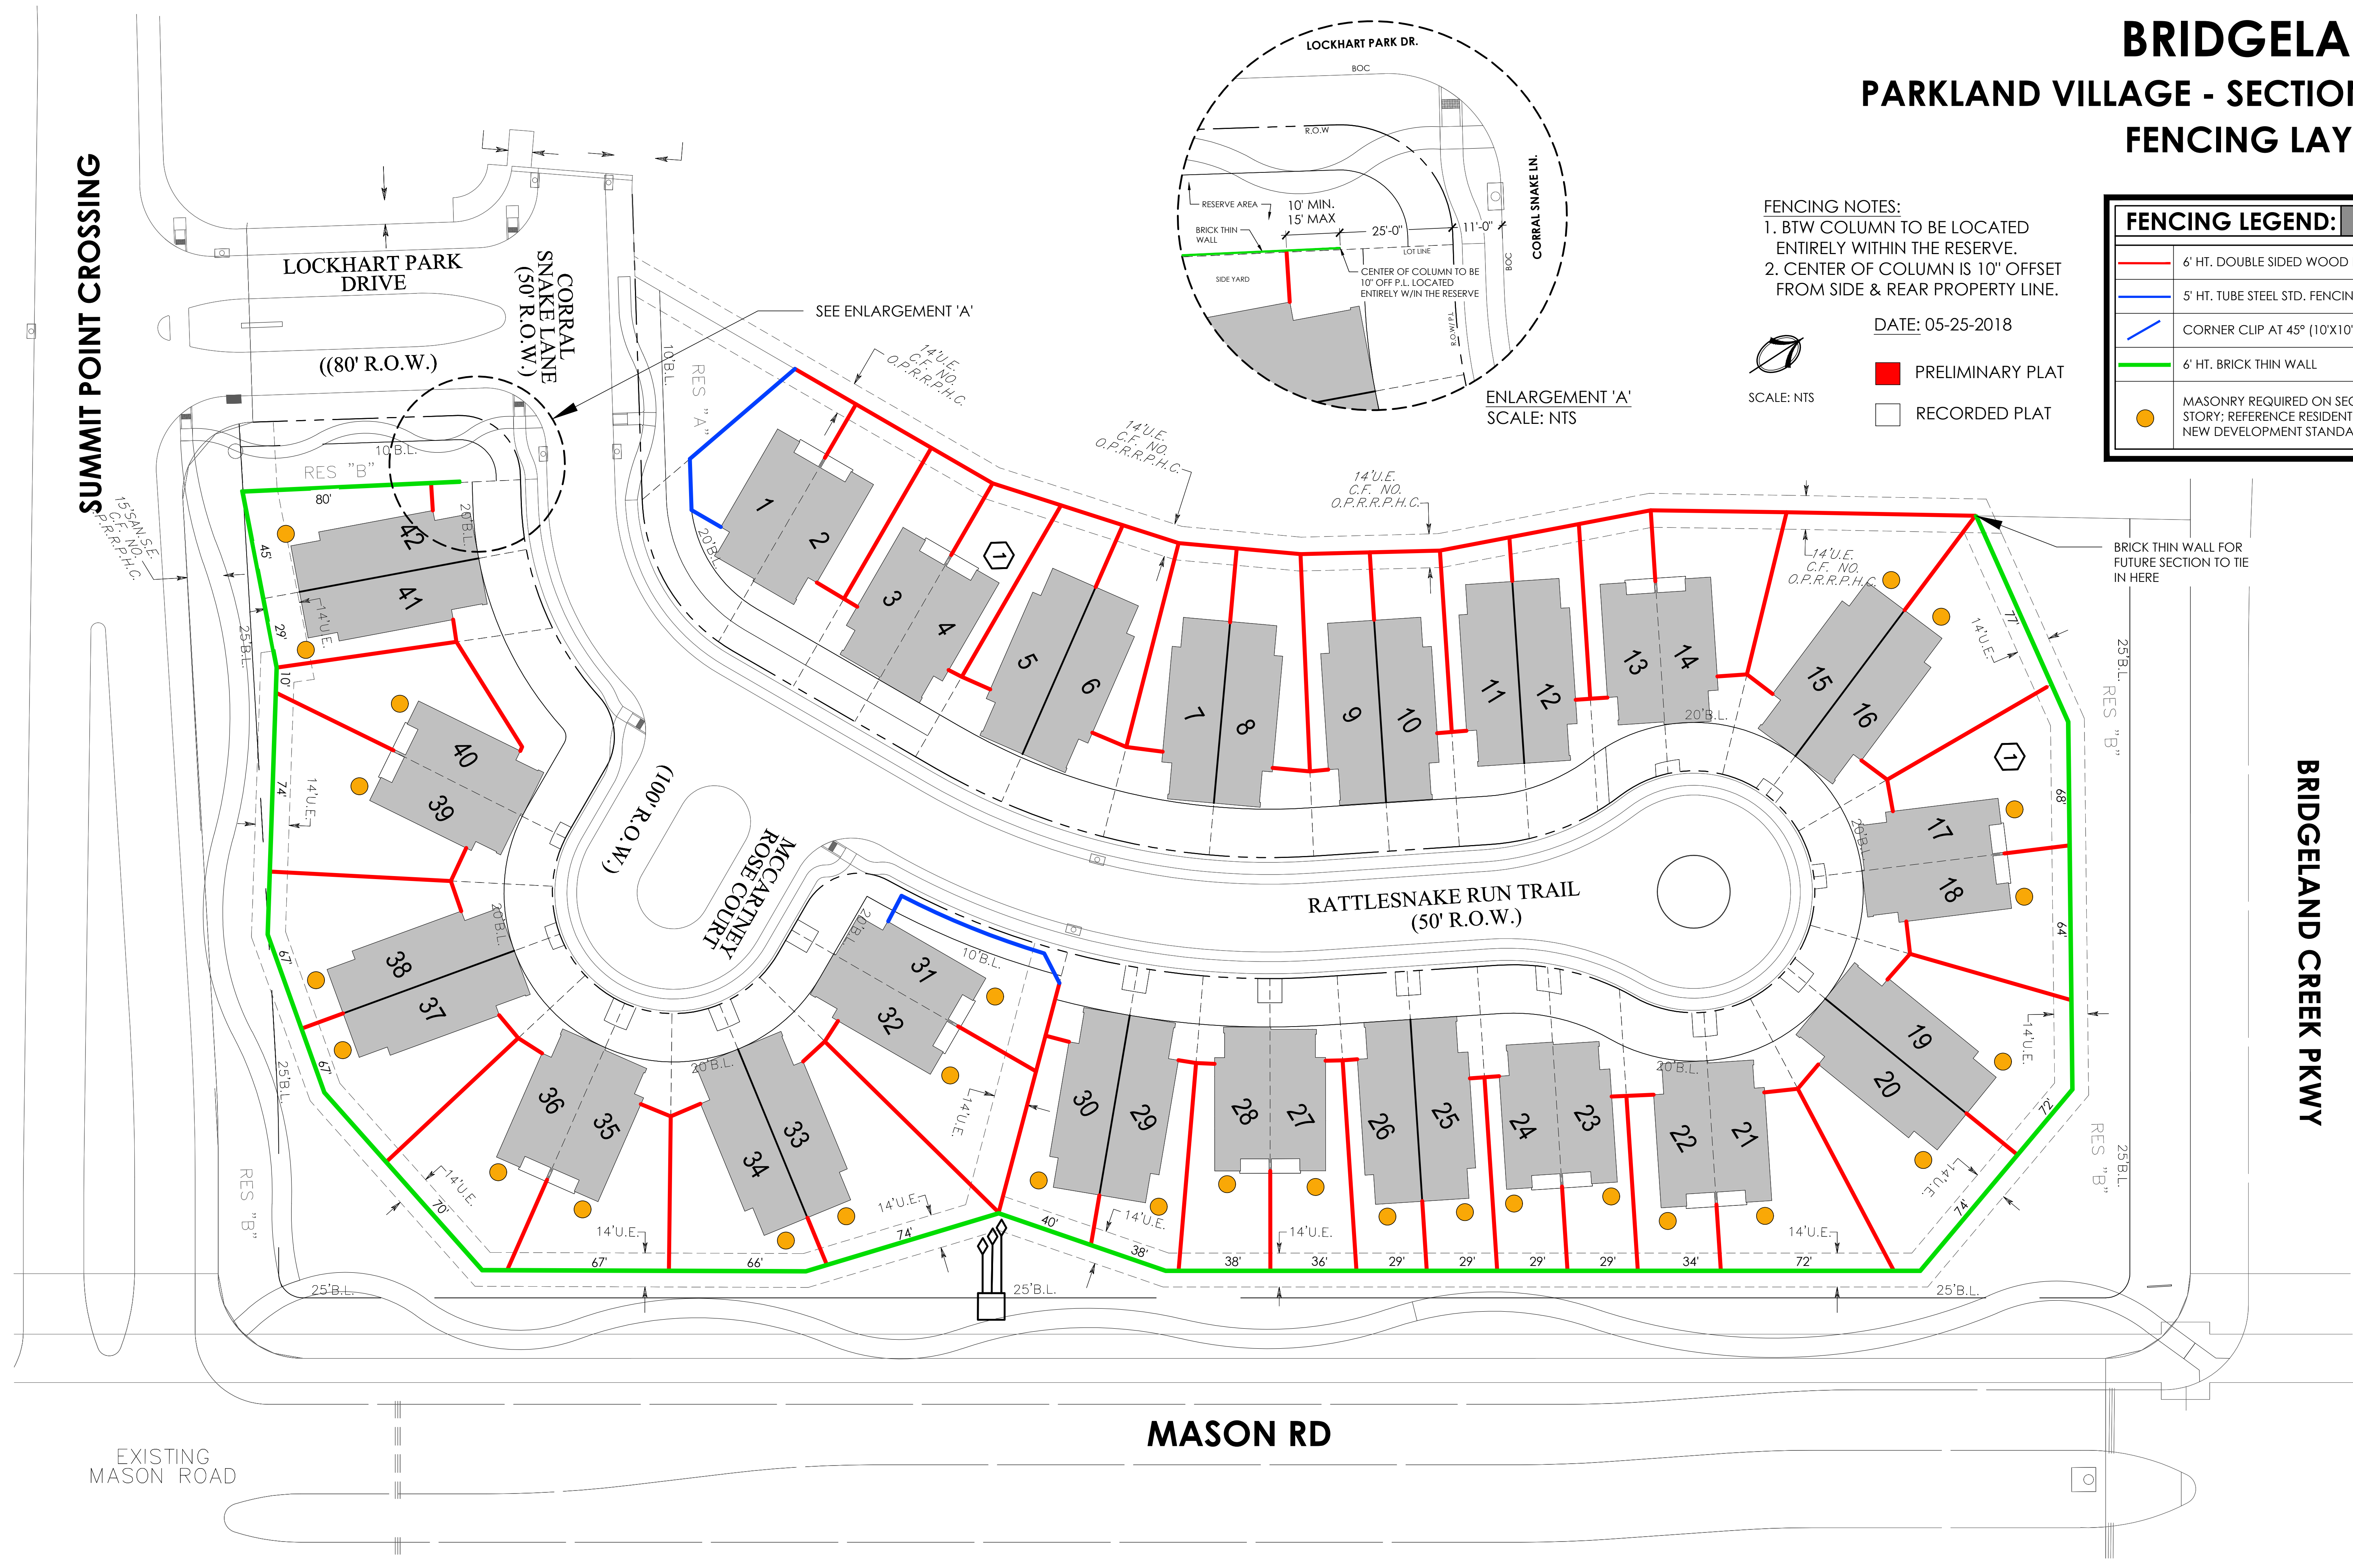

BRICK THIN WALL FOR FUTURE SECTION TO TIE IN HERE

BRIDGELAND CREEK PKWY

MASON RD

EXISTING MASON ROAD