




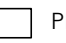




PRAIRIELAND VILLAGE SECTION 29

BRIDGELAND "PRAIRIELAND VILLAGE" SECTION 22 - 50' LOTS FENCING LAYOUT

FENCING LEGEND:	
	6' HT. SINGLE WYTHE BRICK (By Developer)
	6' HT. DOUBLE-SIDED WOOD FENCE (Per Prairieland Village Guidelines)
	5' HT. TUBE STEEL FENCE (Per Prairieland Village Guidelines)
	SPECIFIED DRIVEWAY LOCATION
	MASONRY REQUIRED ON SECOND STORY; REFERENCE RESIDENTIAL DEVELOPMENT STANDARDS


DATE: 07.27.2023

-  PRELIMINARY PLAT
-  RECORDED PLAT
-  WS&D PLANS CHECKED AGAINST DRIVEWAY LOCATIONS



BUILDER SIDEWALK NOTE:
 OUTSIDE EDGE OF 5'-0" BUILDER WALK TO BE LOCATED AT R.O.W LINE AND OFFSET TOWARD CURB, TYP.

THERE SHALL BE A 2% MINIMUM SLOPE FROM FINISHED SIDEWALK ELEVATION TO BACK OF CURB TO ENSURE POSITIVE DRAINAGE

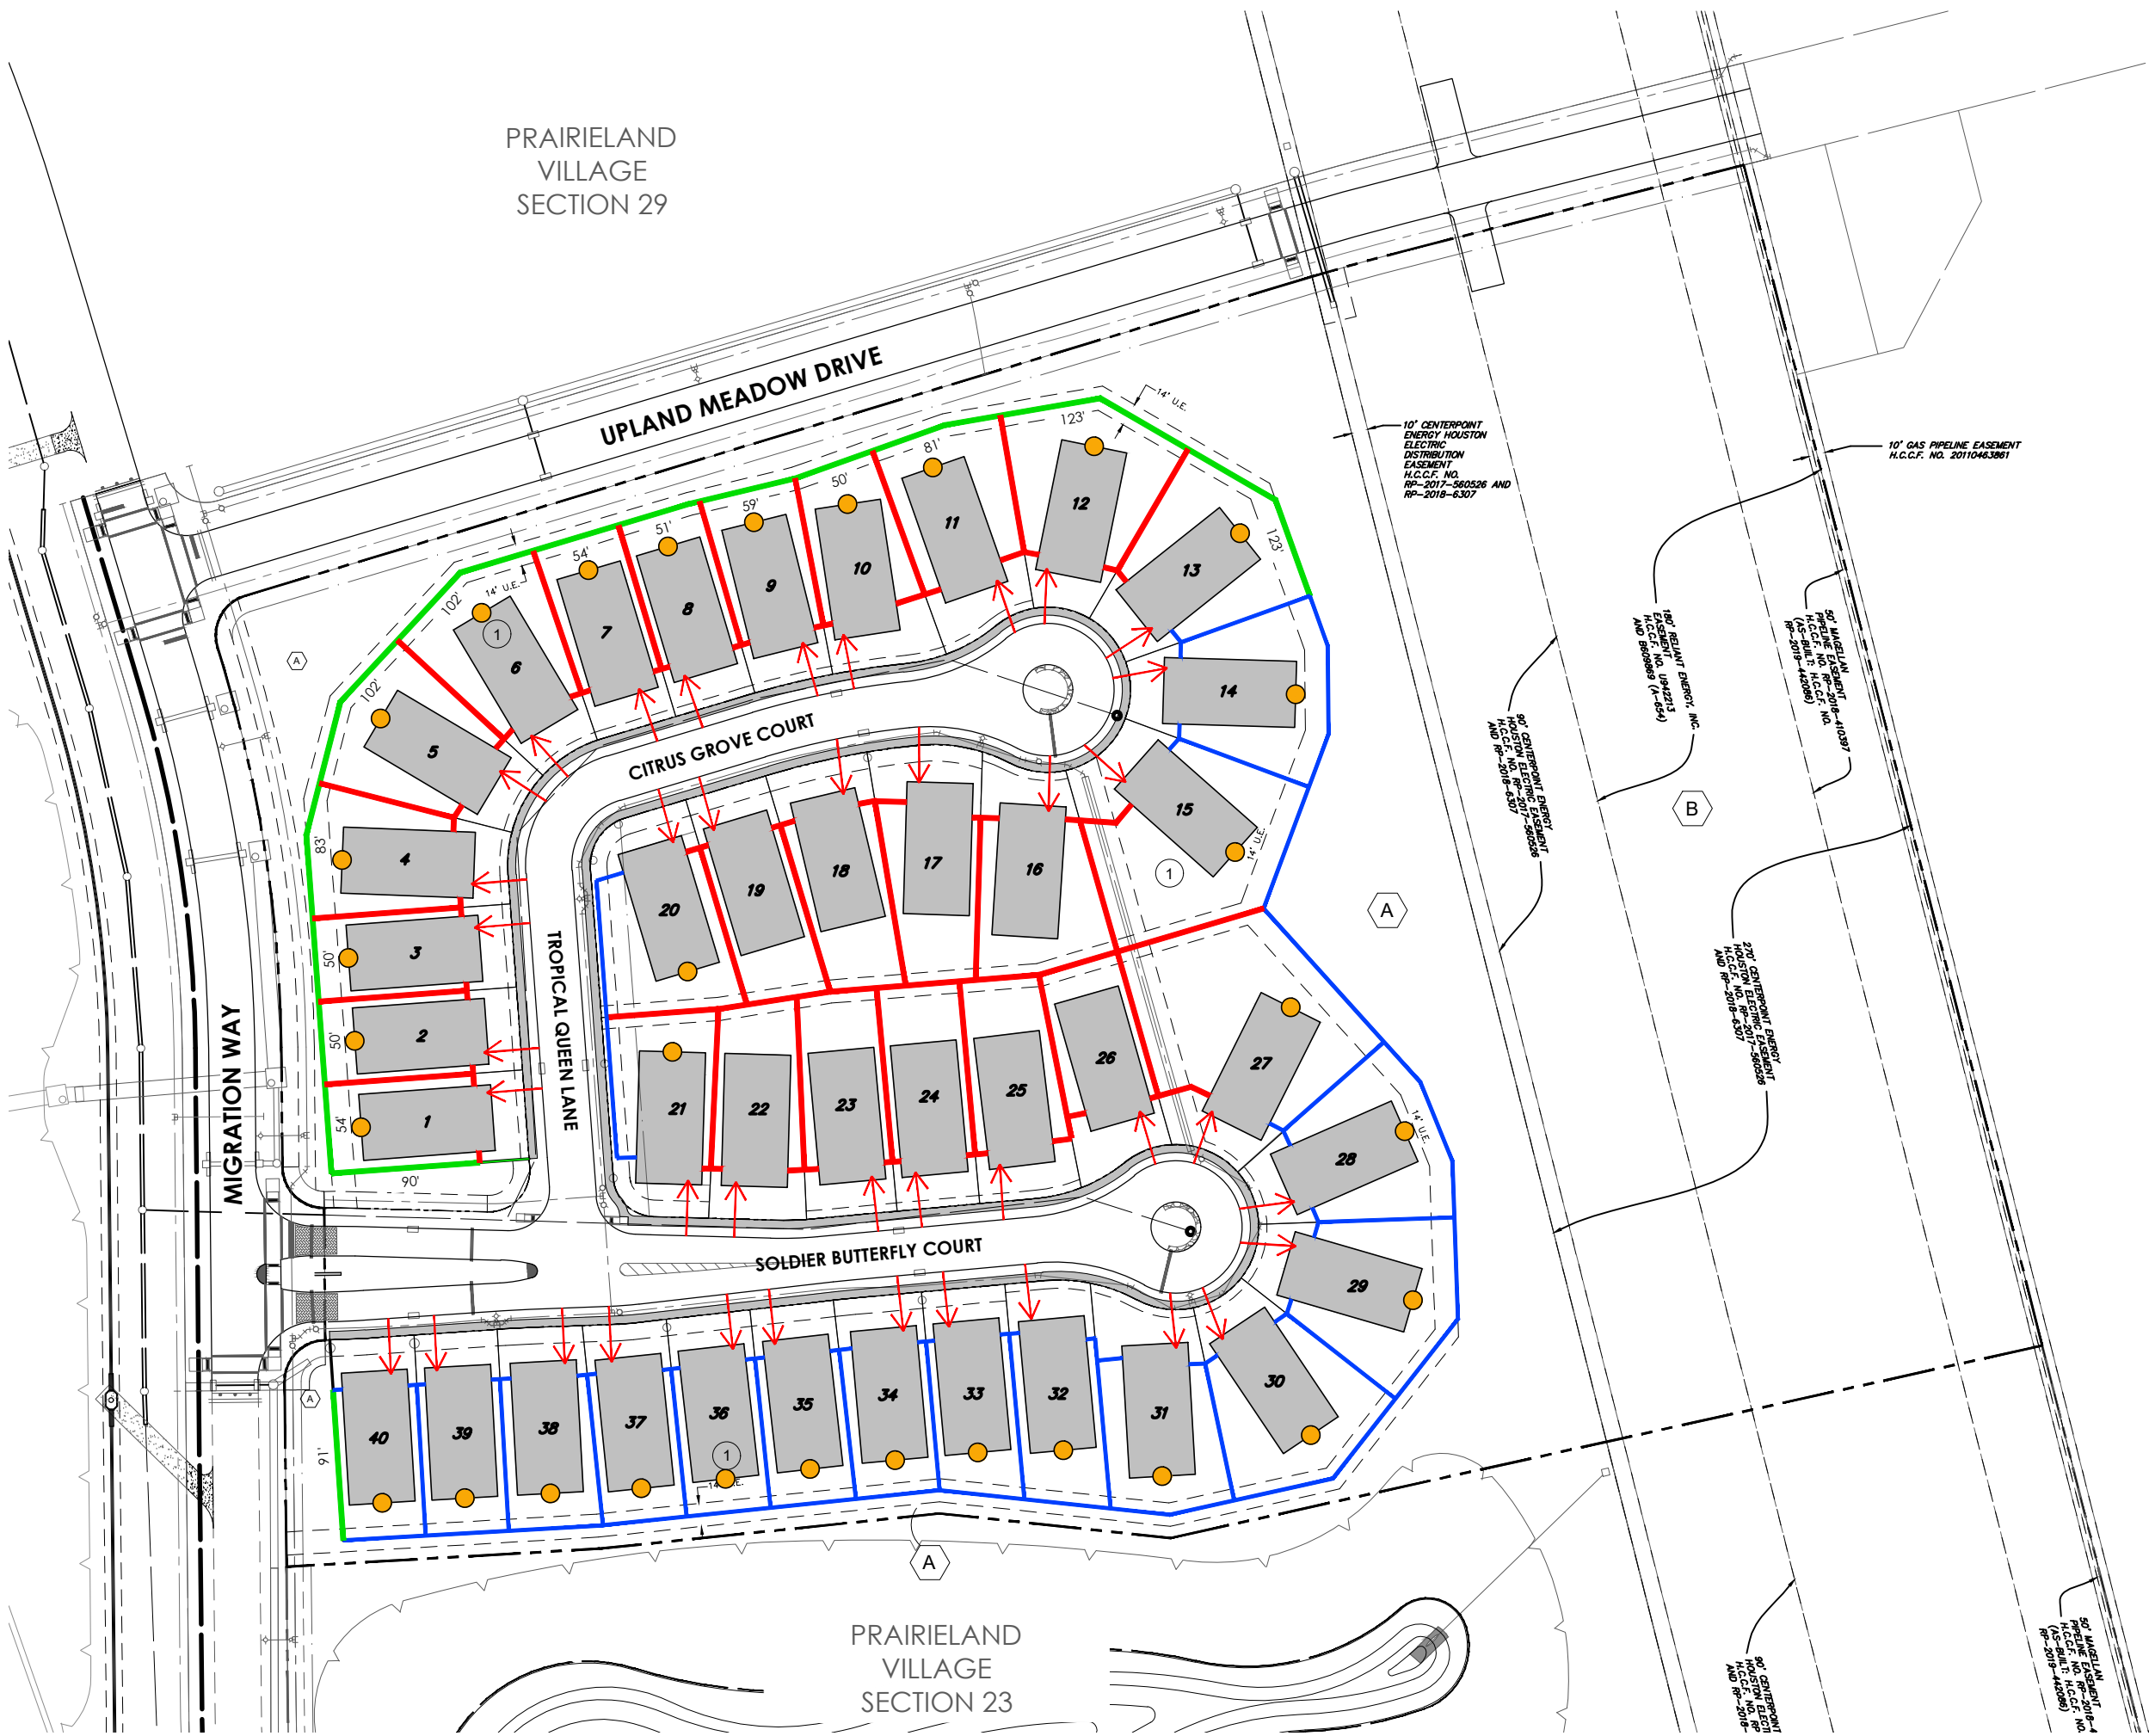

PRAIRIELAND VILLAGE SECTION 23