



# BRIDGELAND

## PARKLAND VILLAGE - SECTION 25

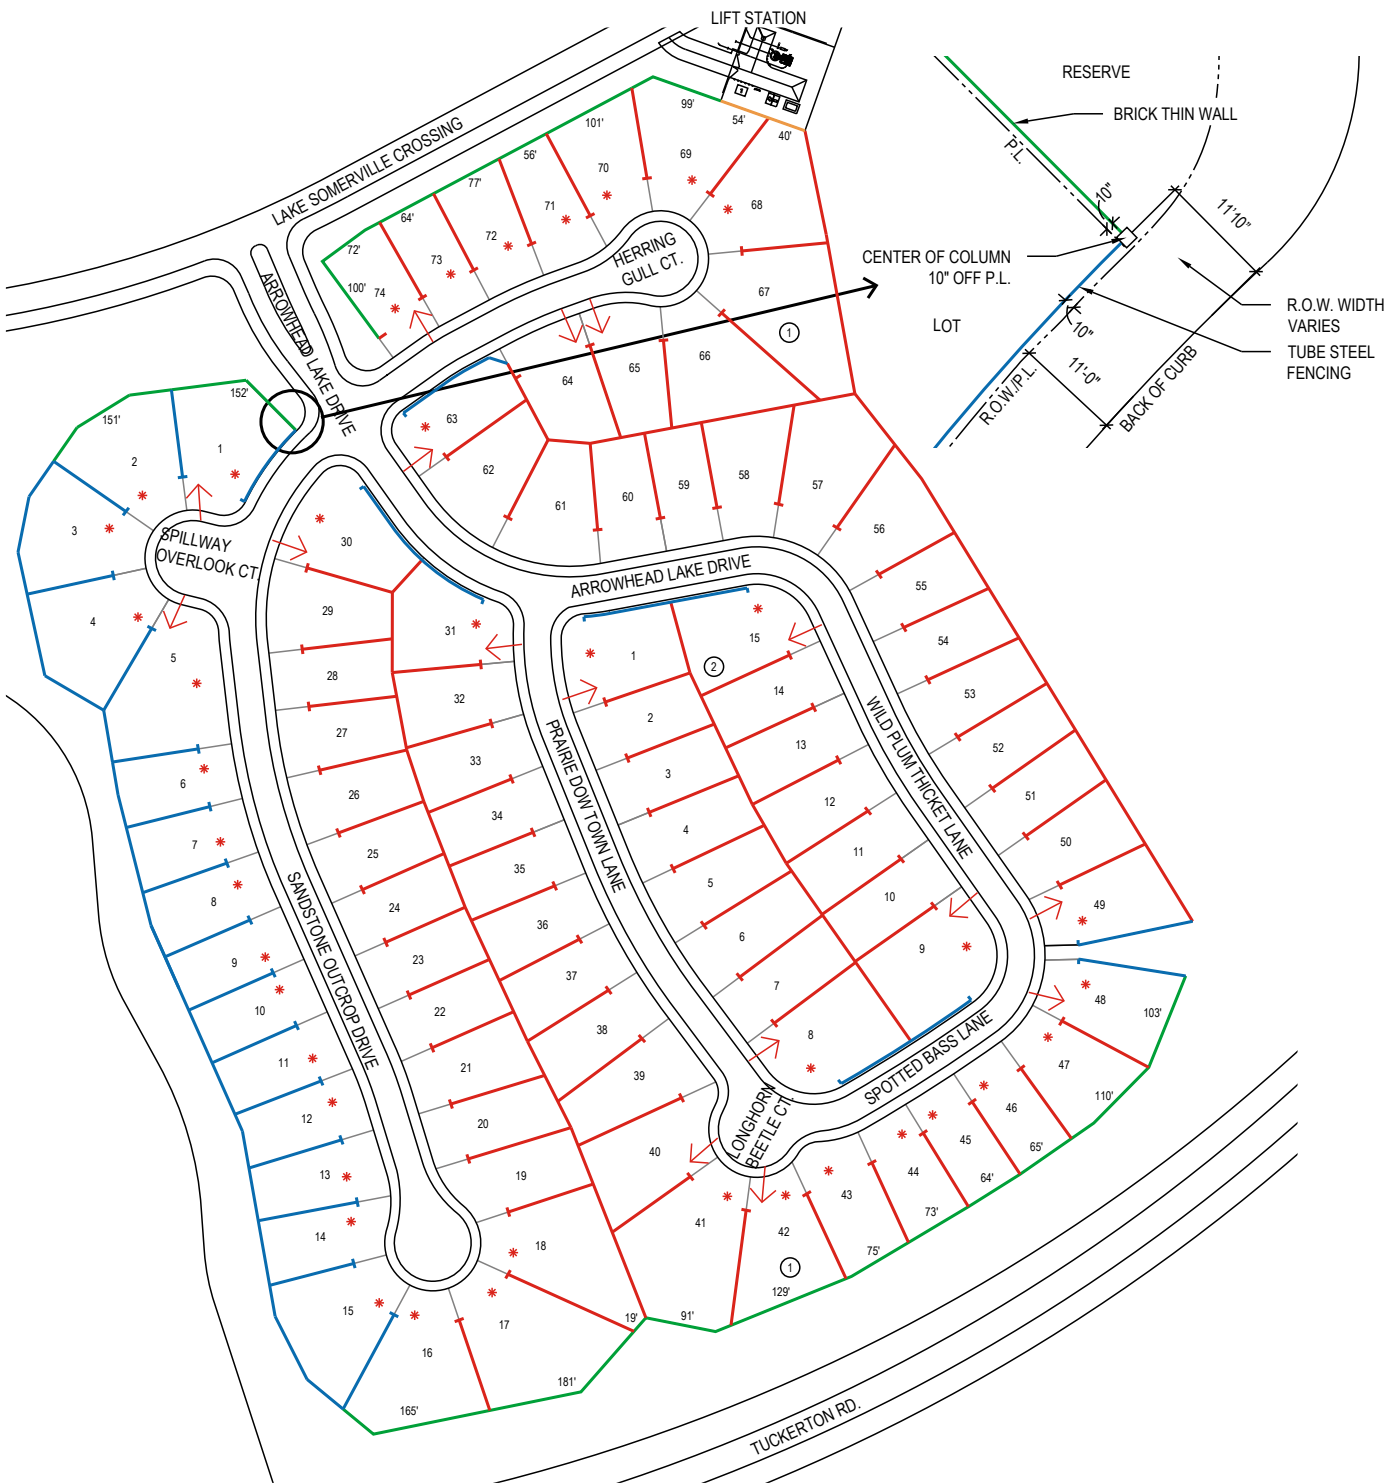

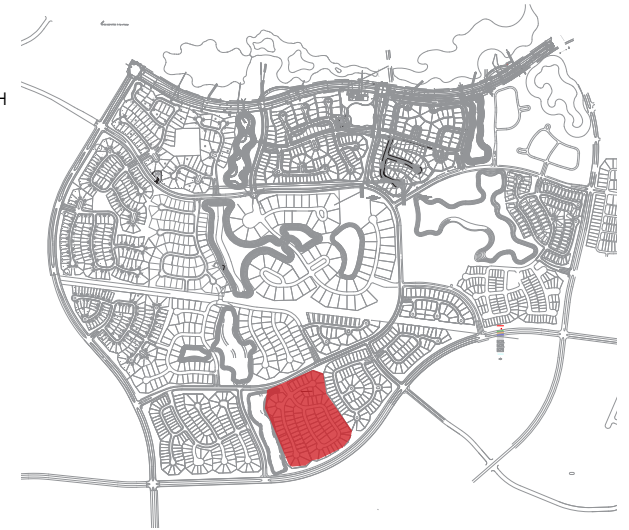






### FENCE LAYOUT



#### FENCE NOTES

- BTW COLUMN** - LOCATED WITHIN THE RESERVE, CENTER OF COLUMN IS 10" OFFSET FROM THE PROPERTY LINE

#### FENCE LEGEND

-  SPECIFIED DRIVEWAY LOCATIONS
  -  6' HT. DOUBLE SIDED WOOD FENCE
  -  6' BRICK THIN WALL (BTW)
  -  8' BRICK THIN WALL (BTW)
  -  5' TUBE STEEL FENCING
  -  CORNER CLIP AT 45° (10'X10' OFFSET)
  -  MASONRY REQUIRED ON SECOND STORY (REFER TO RESIDENTIAL GUIDELINES)
- 01/06/20
-  PRELIMINARY PLAT
  -  RECORDED PLAT