


SINGLE WYTHE BRICK FENCE ENLARGED DIAGRAM


NOTE: QUANTITIES PROVIDED ON THIS SHEET ARE APPROXIMATE AND INTENDED FOR TAKEOFF PURPOSES ONLY. REFER TO FENCE CONSTRUCTION DETAILS FOR PRECISE FENCE LAYOUT IN RELATION TO STAKED LOT CORNERS AND R.O.W.

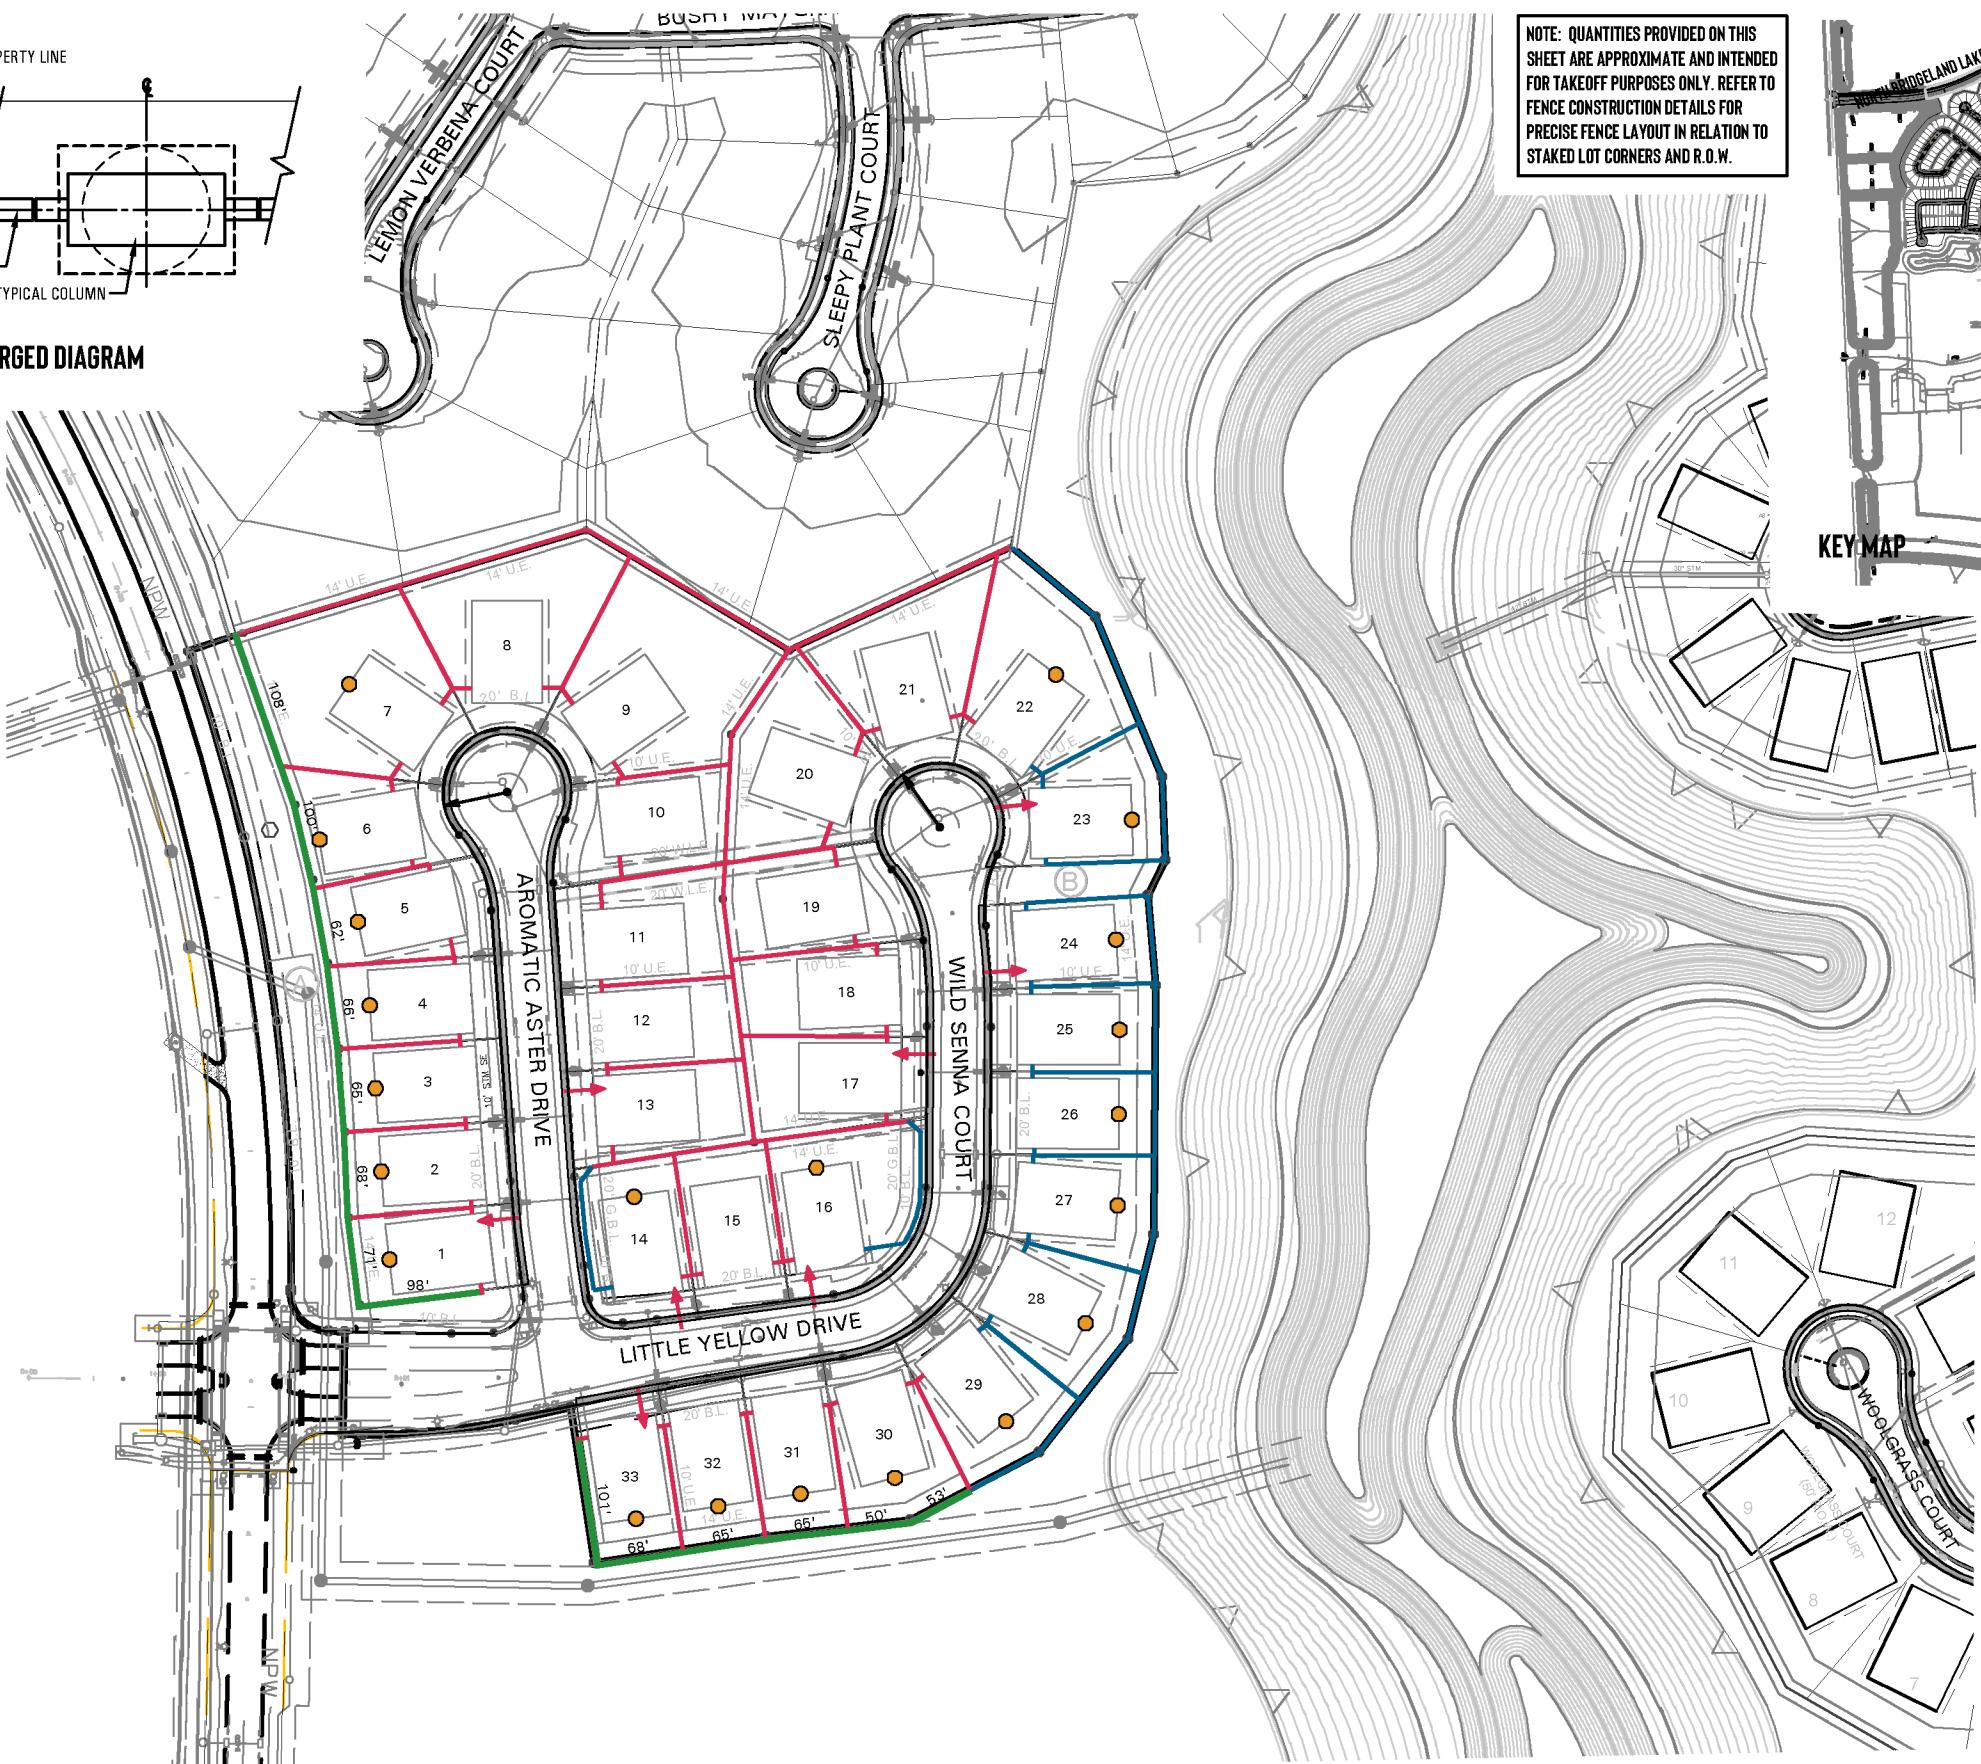

BRIDGELAND

PRAIRIELAND  SECTION S1(65') FENCE LAYOUT

Date  
10/31/2025

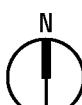

swa

© 2025 SWA