
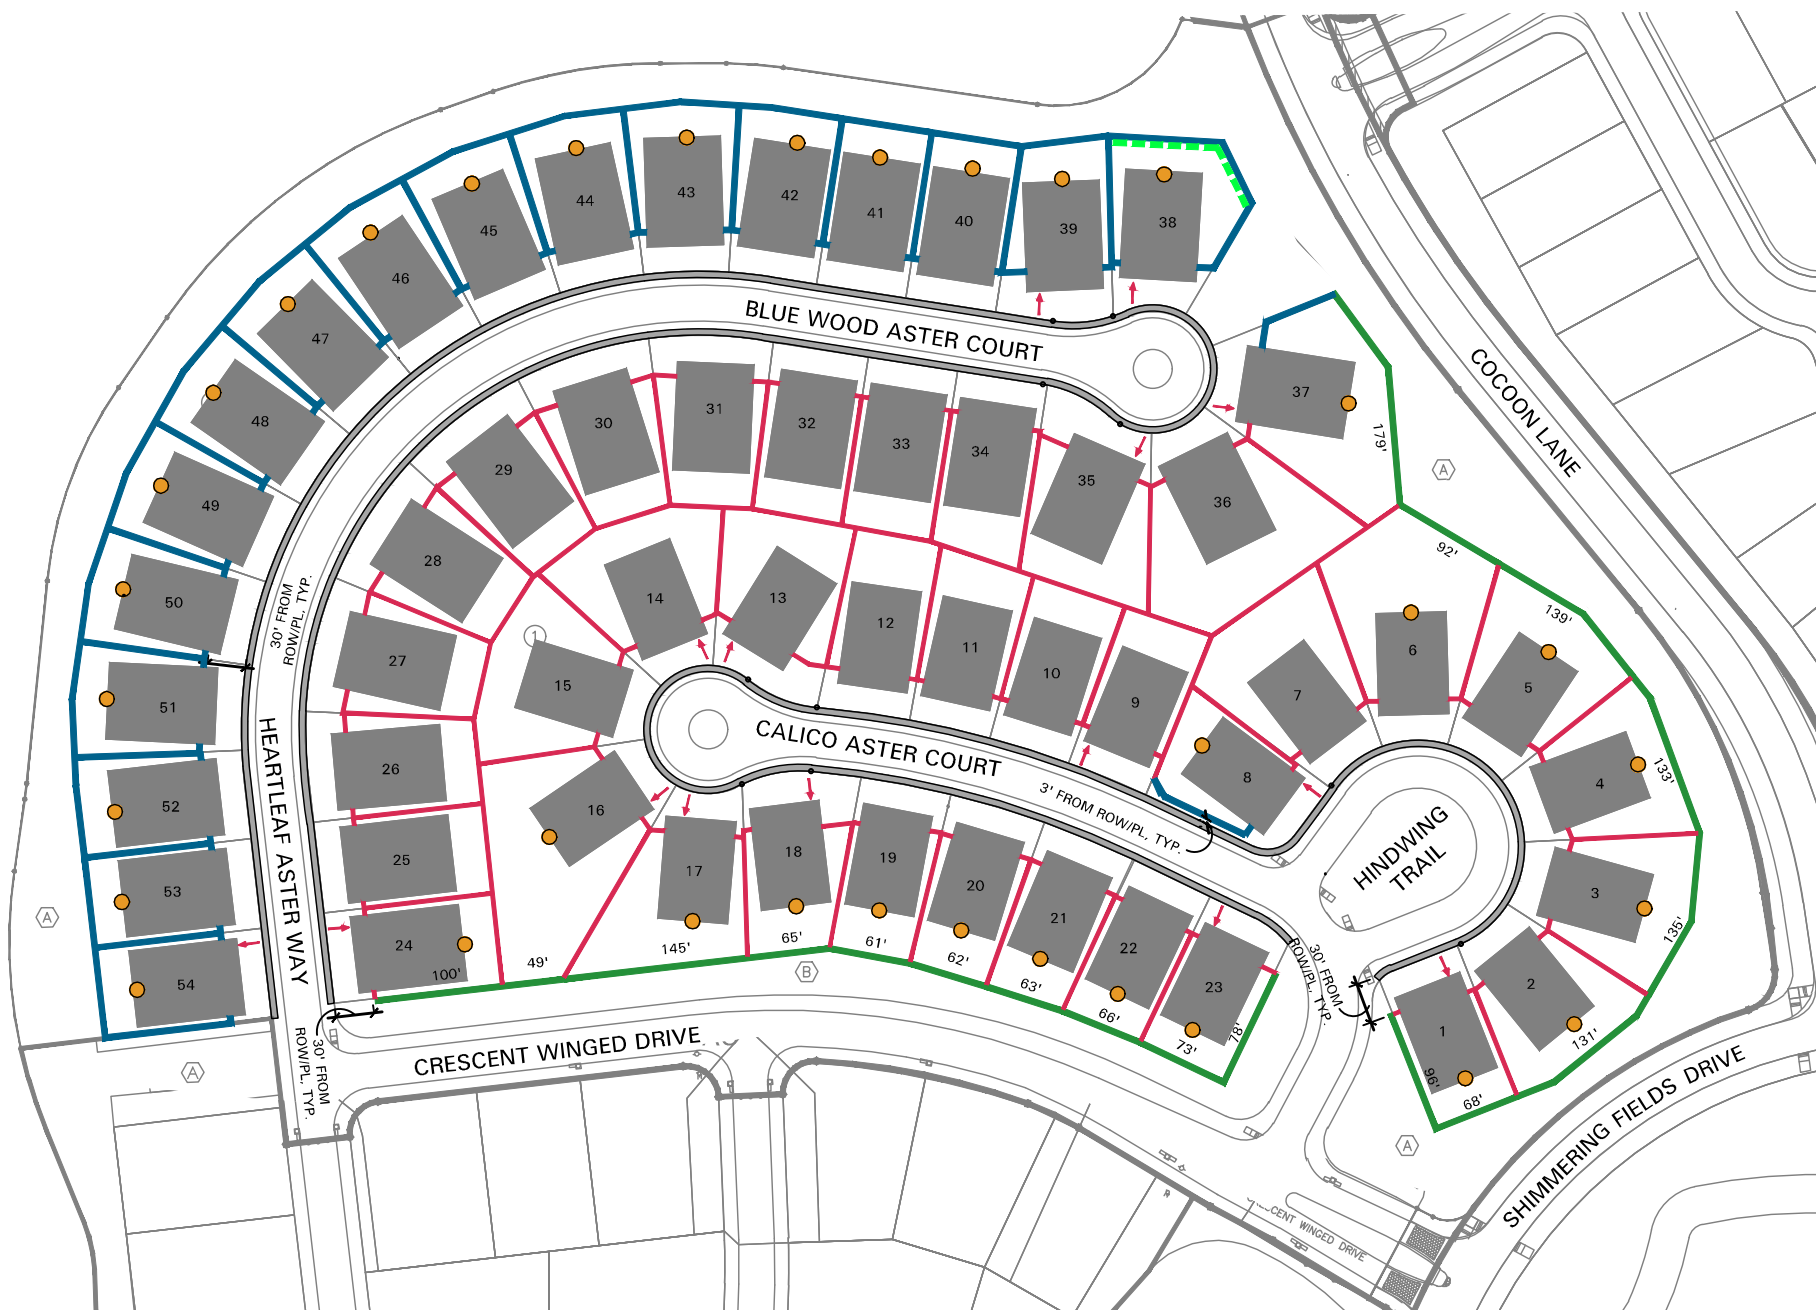


SINGLE WYTHE BRICK FENCE ENLARGED DIAGRAM

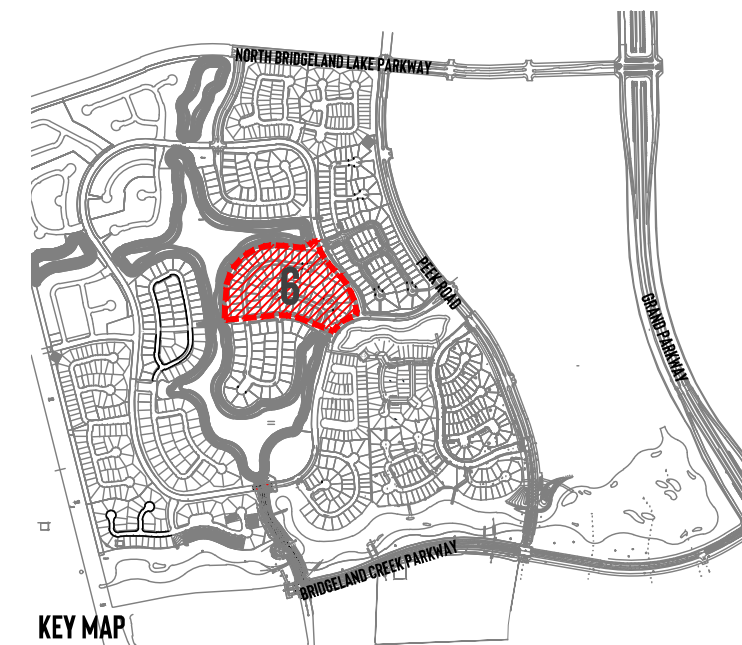

DRIVEWAY LOCATION VERIFIED BY ENGINEER

PRELIMINARY PLAT  
 FINAL PLAT  
 RECORDED PLAT

**FENCING LEGEND**

- 6 FT. HIGH SINGLE WYTHE BRICK
- 8 FT. HIGH SINGLE WYTHE BRICK
- 5 FT. HIGH TUBE STEEL
- 6 FT. HIGH DOUBLE-SIDED WOOD
- 45° CORNER CLIP FENCE, REF. DESIGN GUIDELINE EXHIBIT D7, "CORNER LOT FENCE REQUIREMENT - OPEN TUBE STEEL"
- DRIVEWAY LOCATION
- MASONRY REQUIRED ON SECOND STORY; REFERENCE RESIDENTIAL DEVELOPMENT STANDARDS
- - - 3 FT. WIDE EVERGREEN SHRUB PLANTING BUFFER, REF. RESIDENTIAL DEVELOPMENT STANDARDS FOR SPECIES SELECTION
- 5 FT. WIDE BUILDER SIDEWALK
- RIGHT OF WAY

