



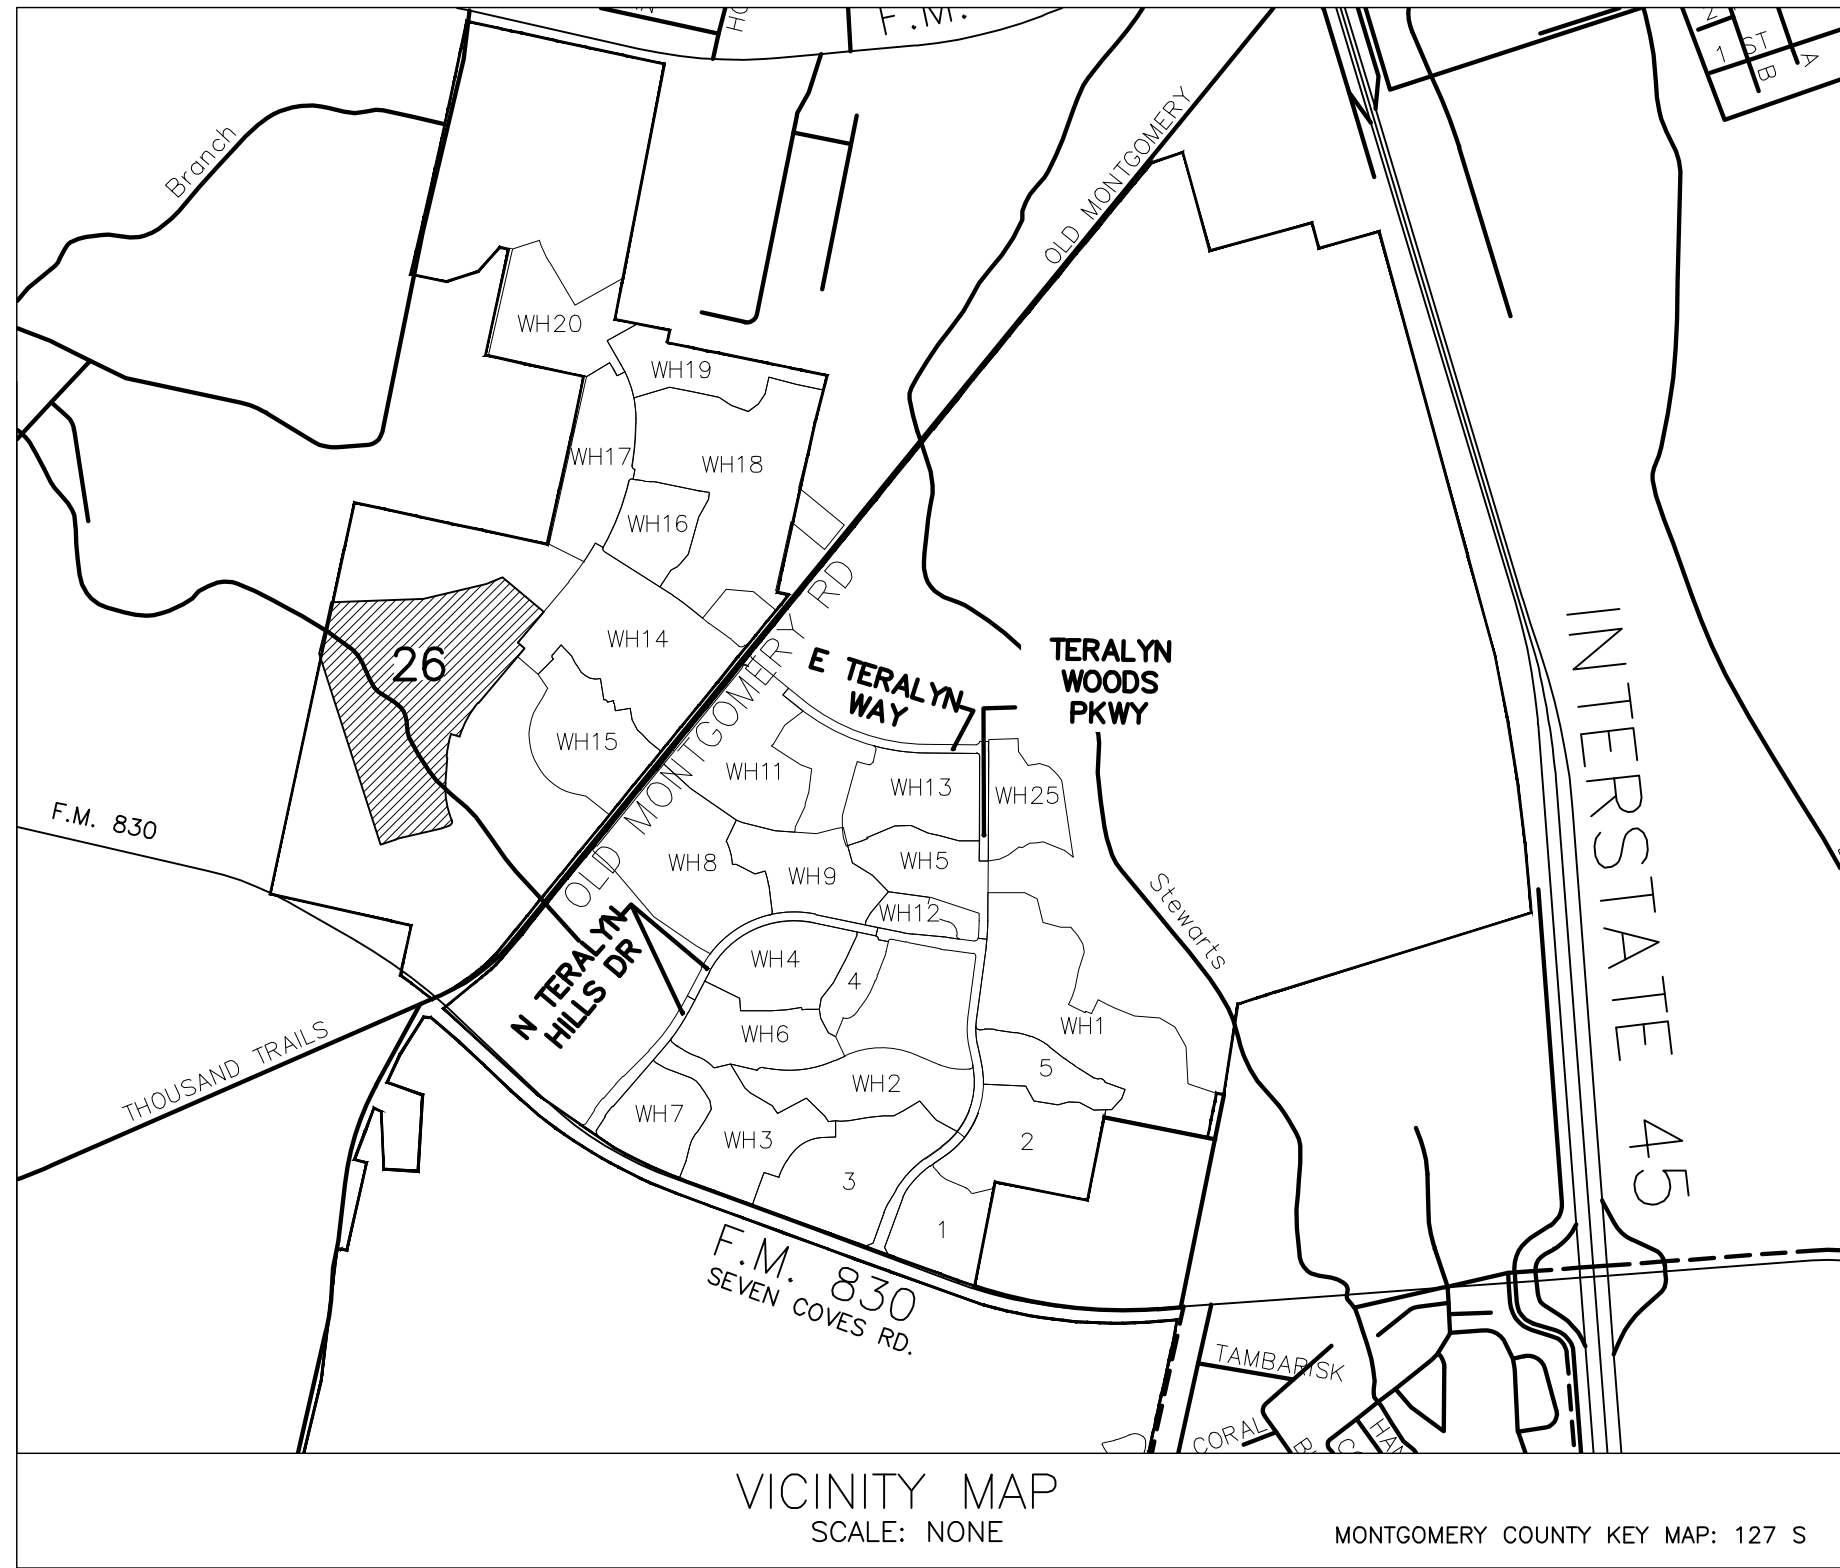

LEGEND

- 7' GOOD SIDE OUT FENCE WITH ROT BOARD AND CAPPED (To Be Installed By Developer)
- 6' DOUBLE SIDED FENCE WITH ROT BOARD AND CAPPED (To Be Installed By Developer)
- 6' GOOD SIDE OUT FENCE WITH ROT BOARD AND CAPPED (To Be Installed By Builder/Homeowner)
- 6' GOOD NEIGHBOR FENCE WITH ROT BOARD (To Be Installed By Builder/Homeowner)
- 5' TUBE METAL FENCING (To Be Installed By Builder/Homeowner)
- 45-DEGREE ANGLED FENCE
- LOCATION OF DRIVEWAY
- RETAINING WALL (To Be Installed By Developer)

*Note: The intent of the driveway designation is to avoid conflict with but not limited to: streetlights, manholes, large inlets, radius of curbs, intersections, corners and neighborhood entrances.
*Note: Fence repair and maintenance are the responsibility of the property owner, not the installer.

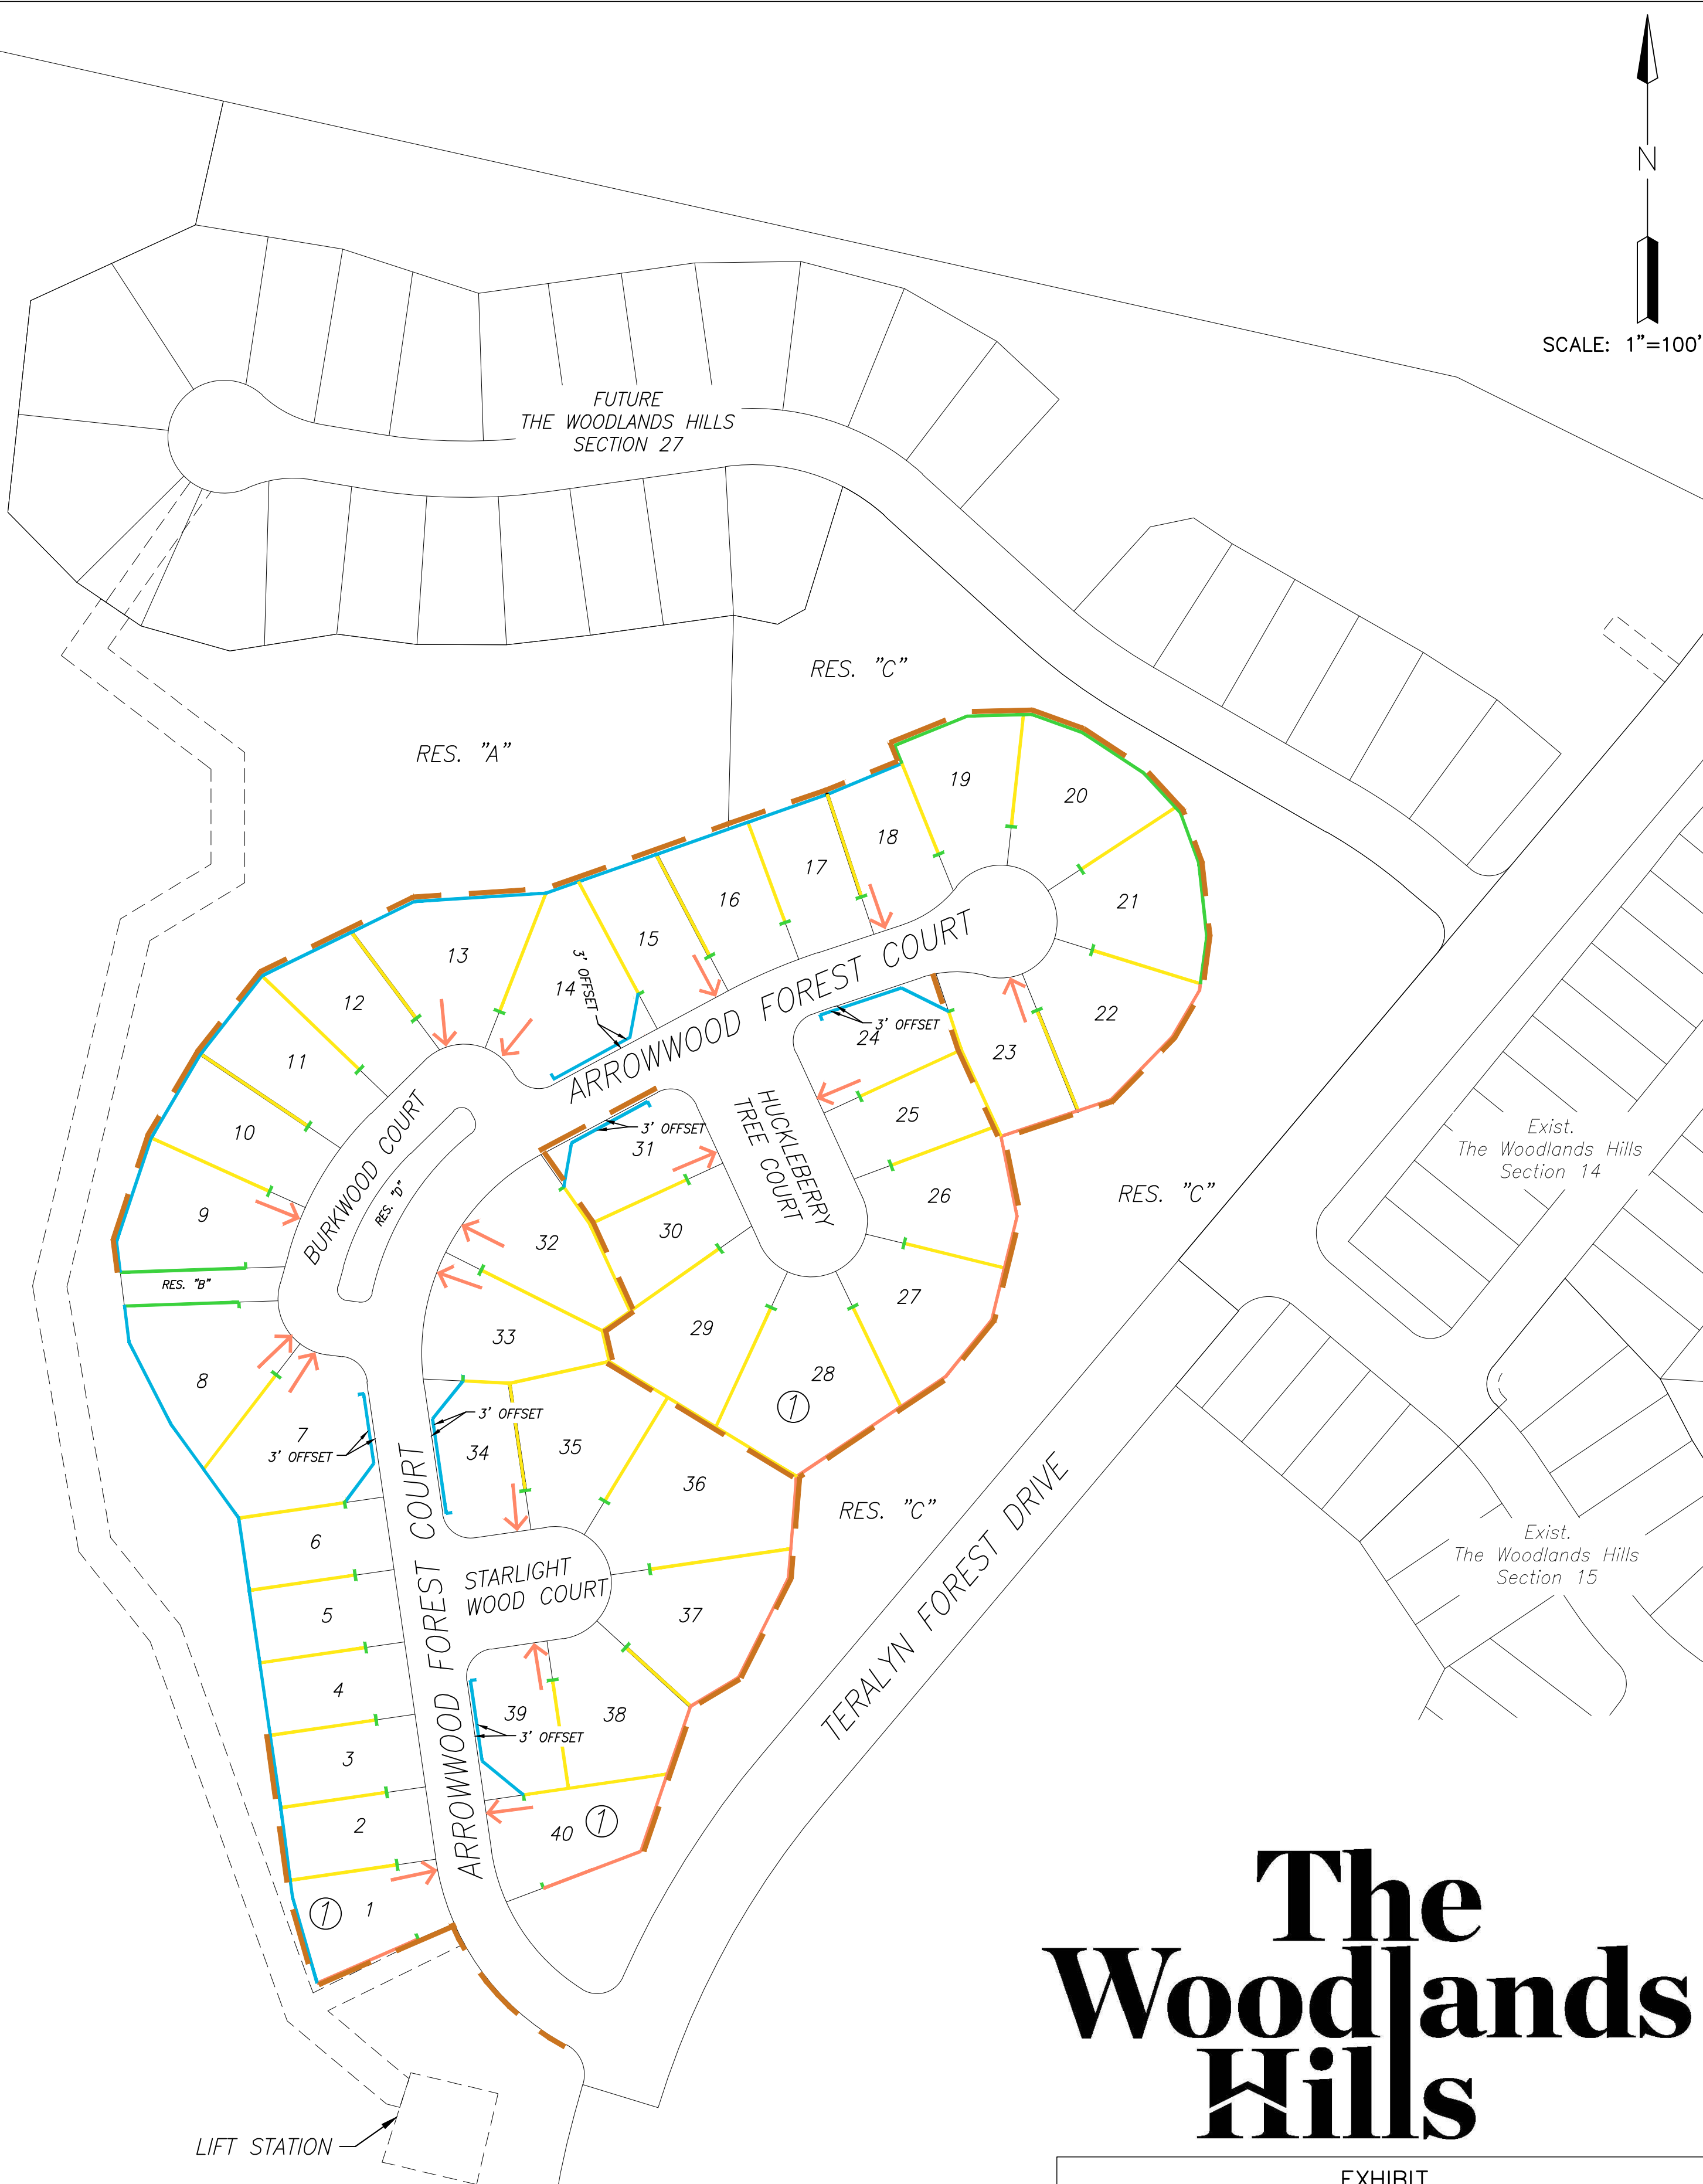

The Woodlands Hills

EXHIBIT	
HF MANAGEMENT DEVELOPMENT COMPANY, LLC THE WOODLANDS HILLS SECTION 26 FENCING & DRIVEWAY EXHIBIT	
LJA Engineering, Inc. 3600 W Sam Houston Parkway S Suite 600 Houston, Texas 77042	 Phone 713.953.5200 Fax 713.953.5026 FRN - F-1386
Date: 7/15/24	SHEET NO. 1 OF 1